


Church Hill Theatre, Edinburgh  
*Floor Plan*  
 (with detail for sightlines)

Michael Hume 08/96  
 Original drawn @ 1/48

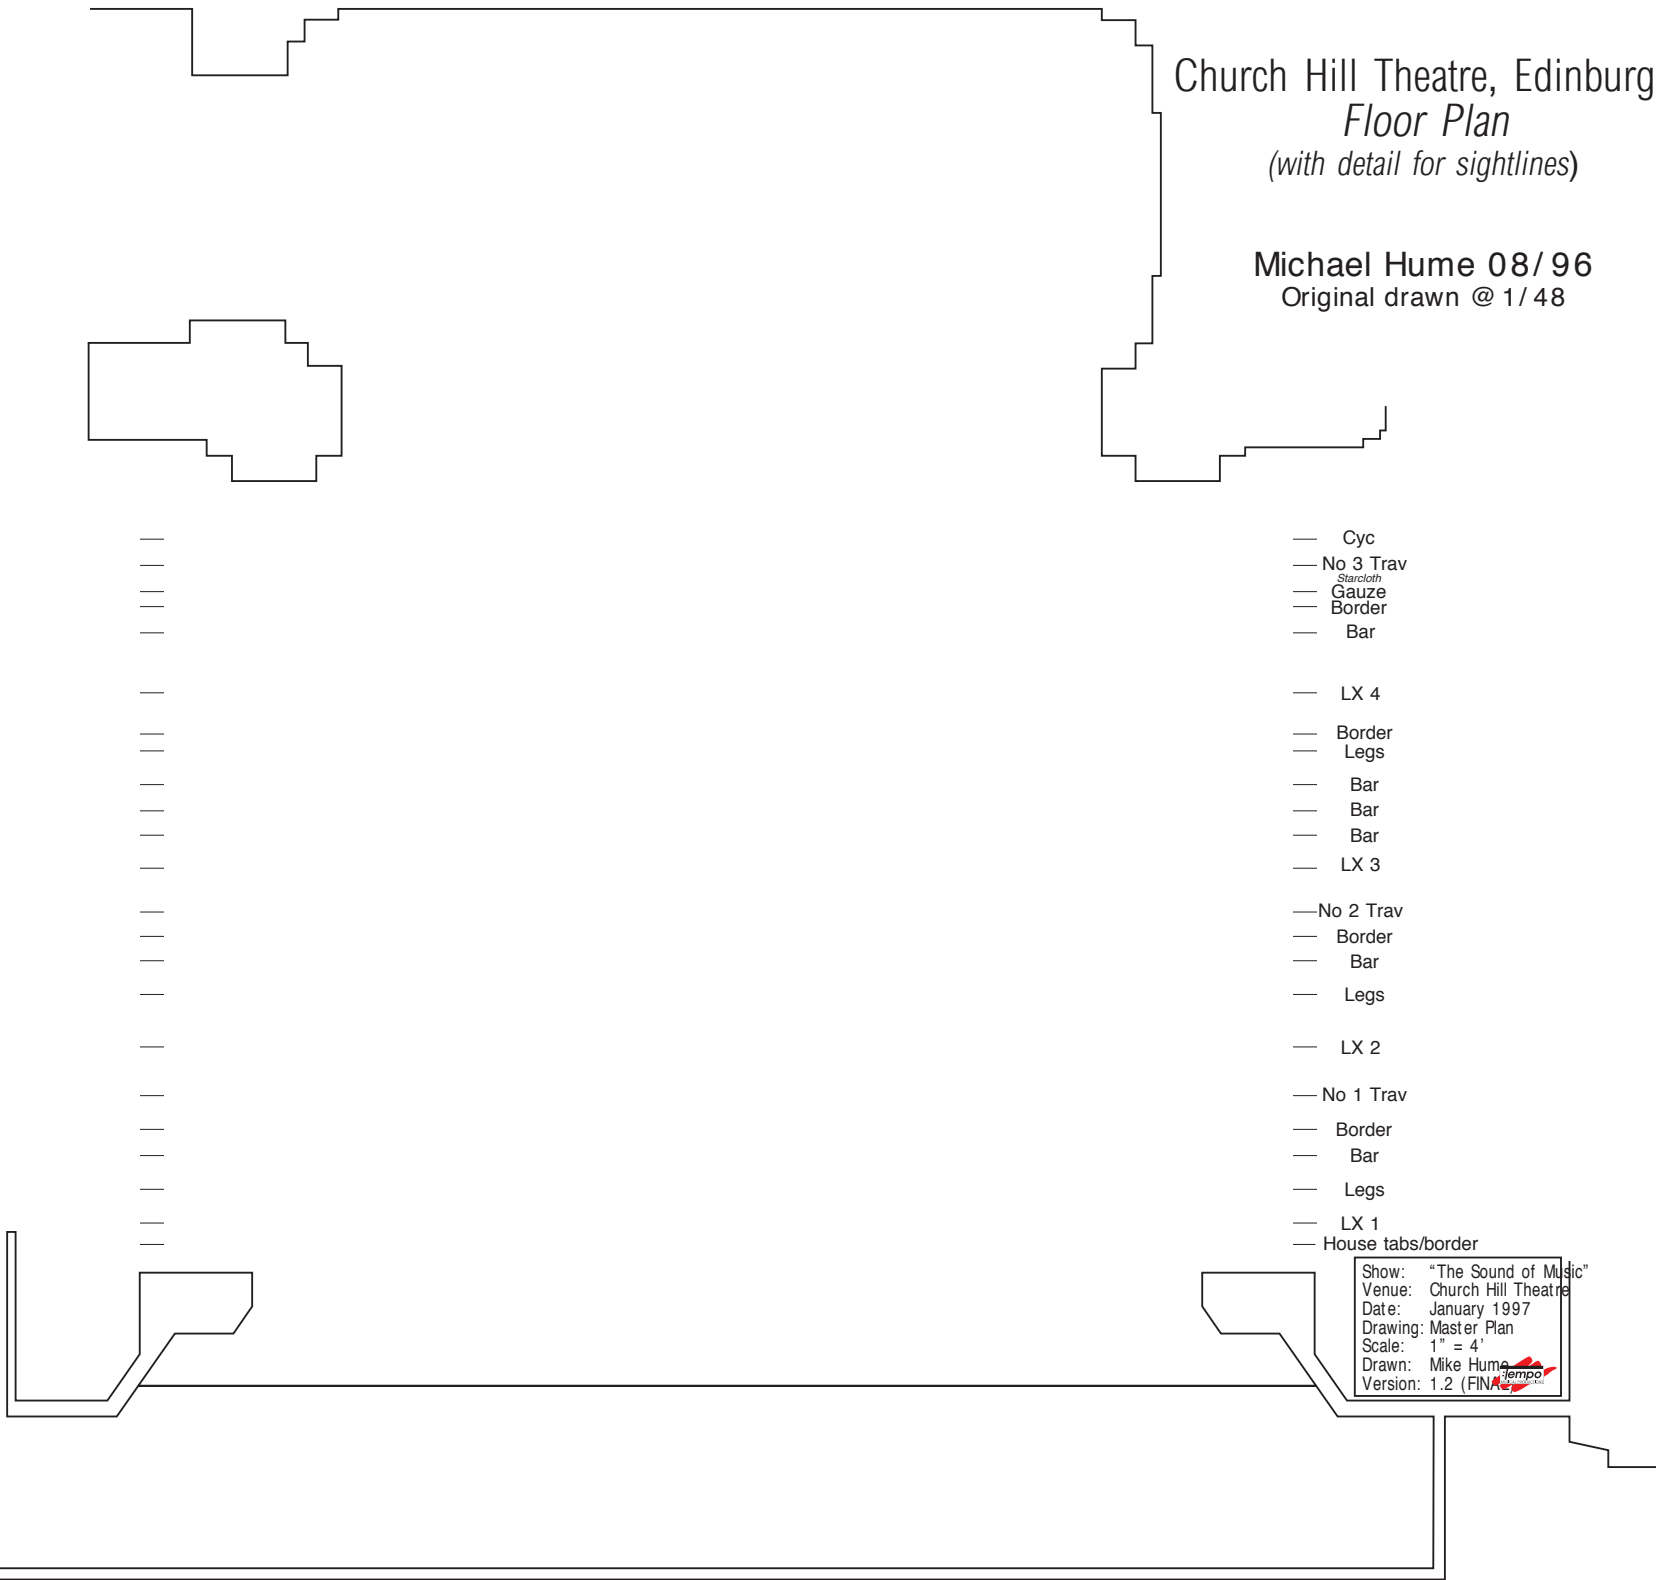

— Cyc  
 — No 3 Trav  
 — *Starcloth*  
 — Gauze  
 — Border  
 — Bar

— LX 4  
 — Border  
 — Legs  
 — Bar  
 — Bar  
 — Bar  
 — LX 3

— No 2 Trav  
 — Border  
 — Bar  
 — Legs

— LX 2  
 — No 1 Trav  
 — Border  
 — Bar  
 — Legs  
 — LX 1  
 — House tabs/border

Show: "The Sound of Music"  
 Venue: Church Hill Theatre  
 Date: January 1997  
 Drawing: Master Plan  
 Scale: 1" = 4'  
 Drawn: Mike Hume  
 Version: 1.2 (FINAL)