



section A·A
SCALE 1:100

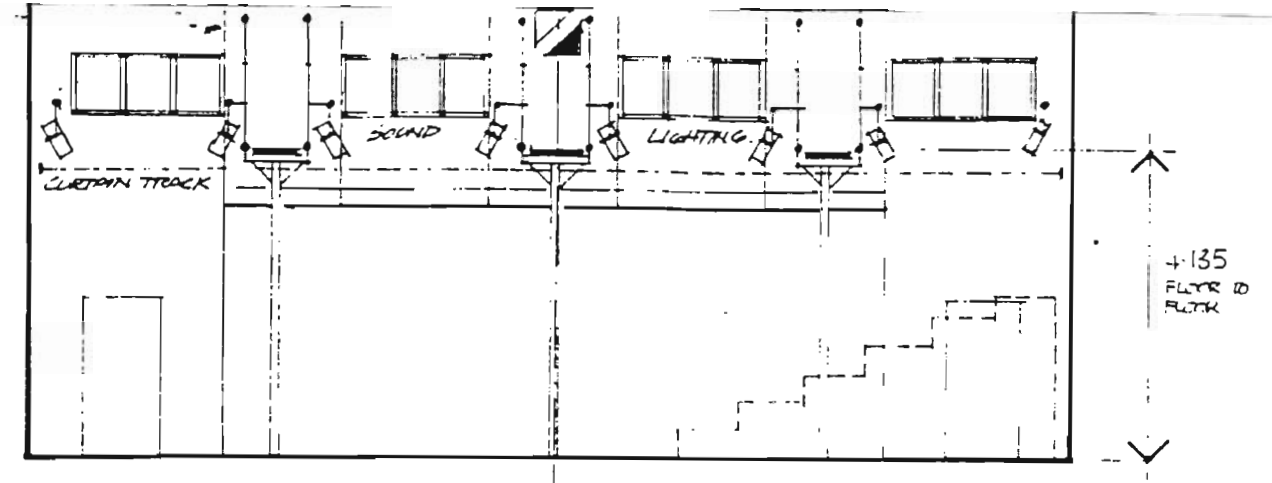


section B·B
SCALE 1:100

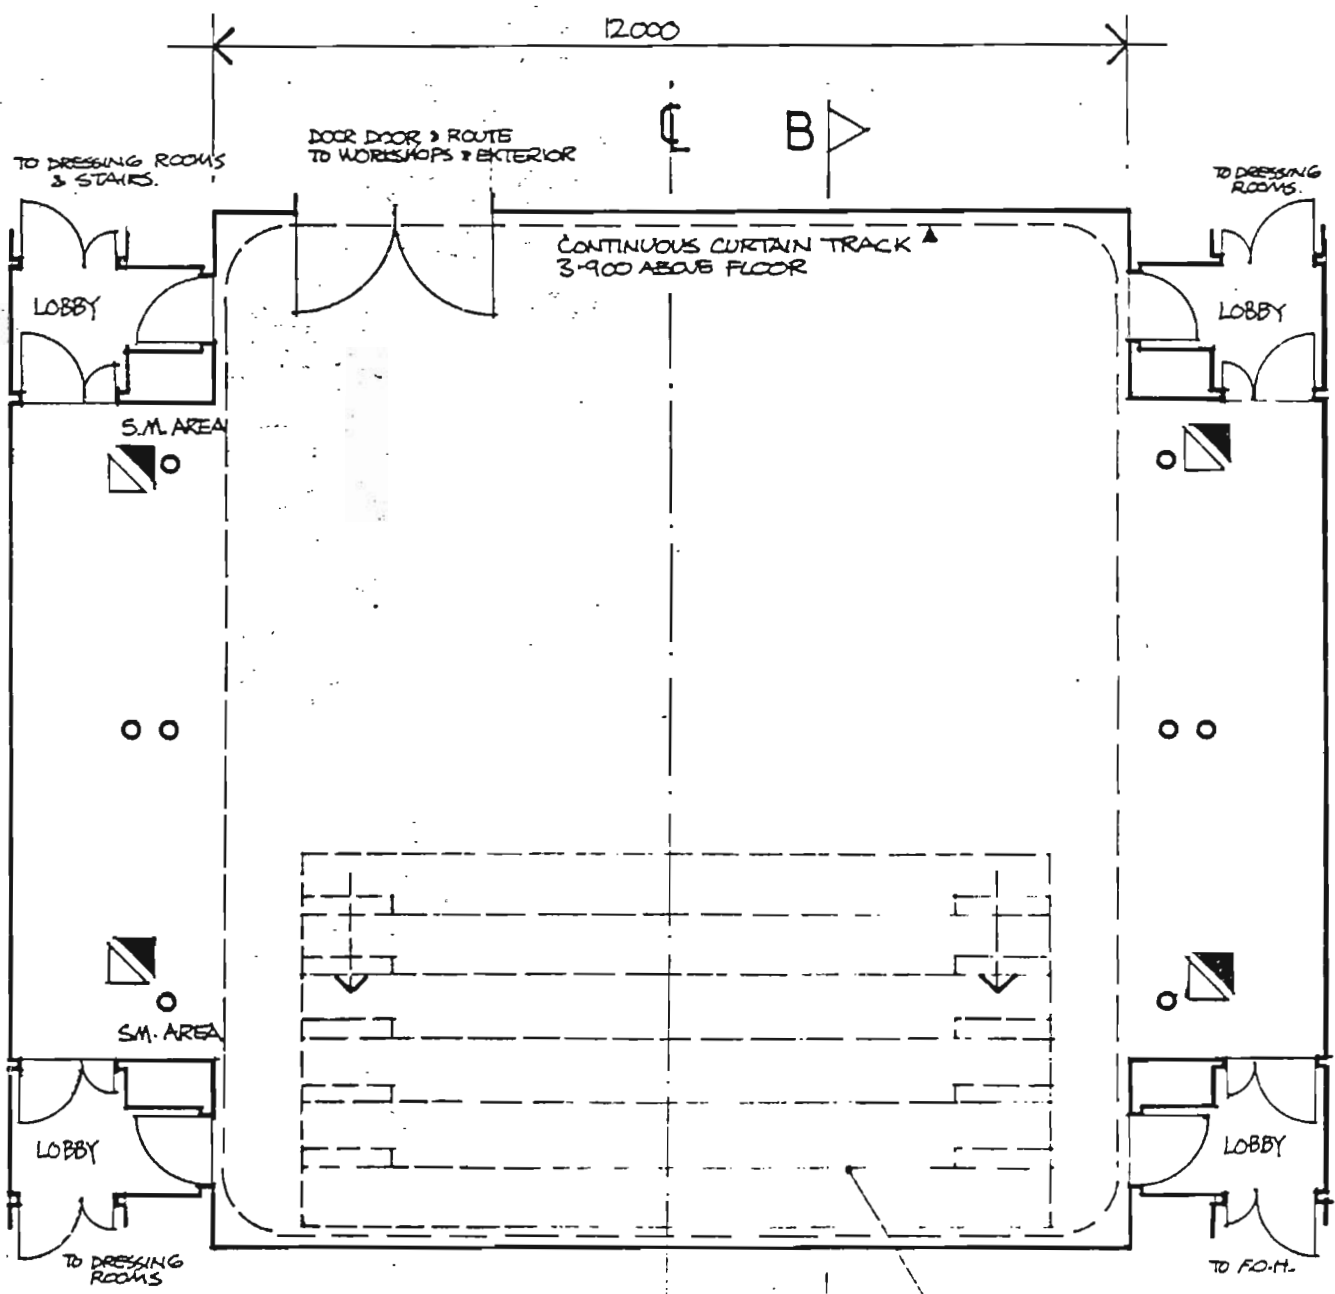

floor plan
SCALE 1:100

BROKEN LINES DENOTE ONE POSSIBLE POSITION OF VARIABLE & DEMOUNTABLE SEATING

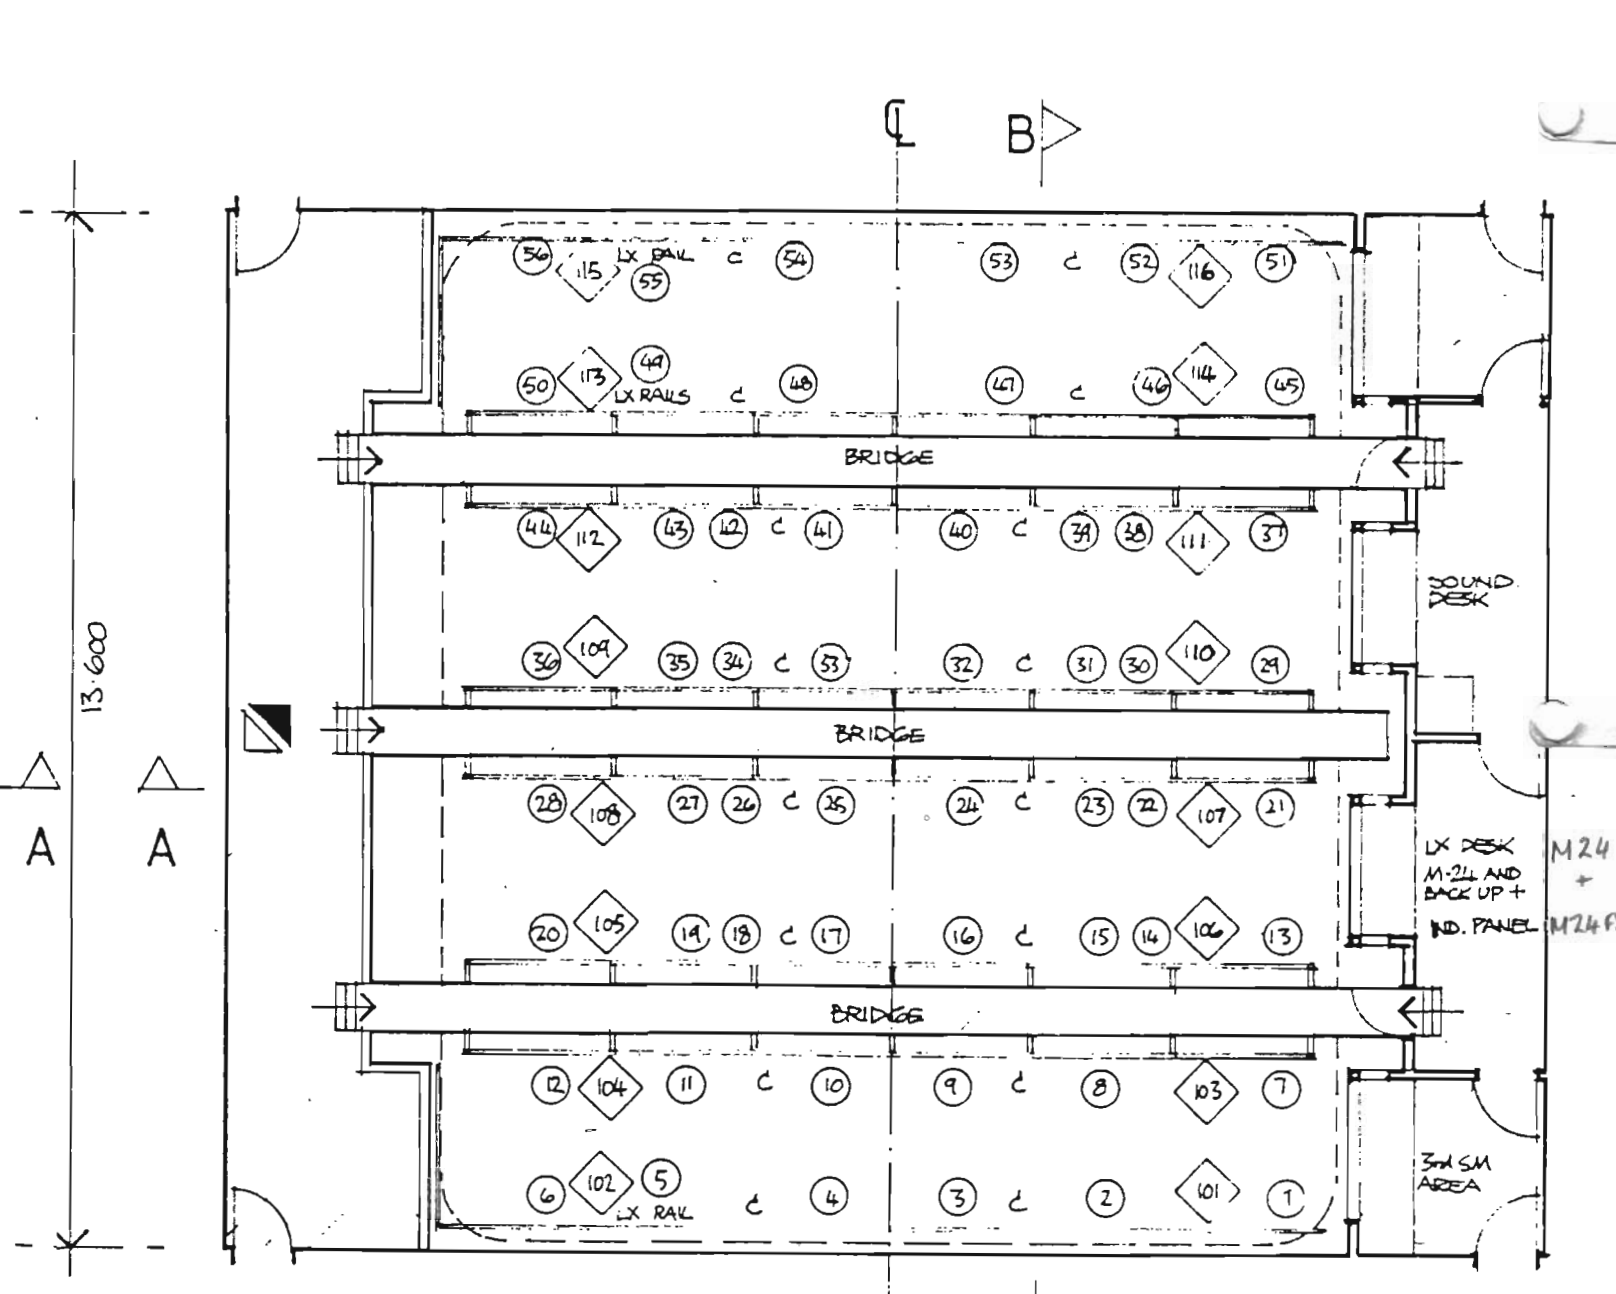

bridge level plan
SCALE 1:100