



Church Hill Theatre, Edir Floor Plan (with detail for sightlines)

Michael Hume 08/96
Original drawn @ 1/48

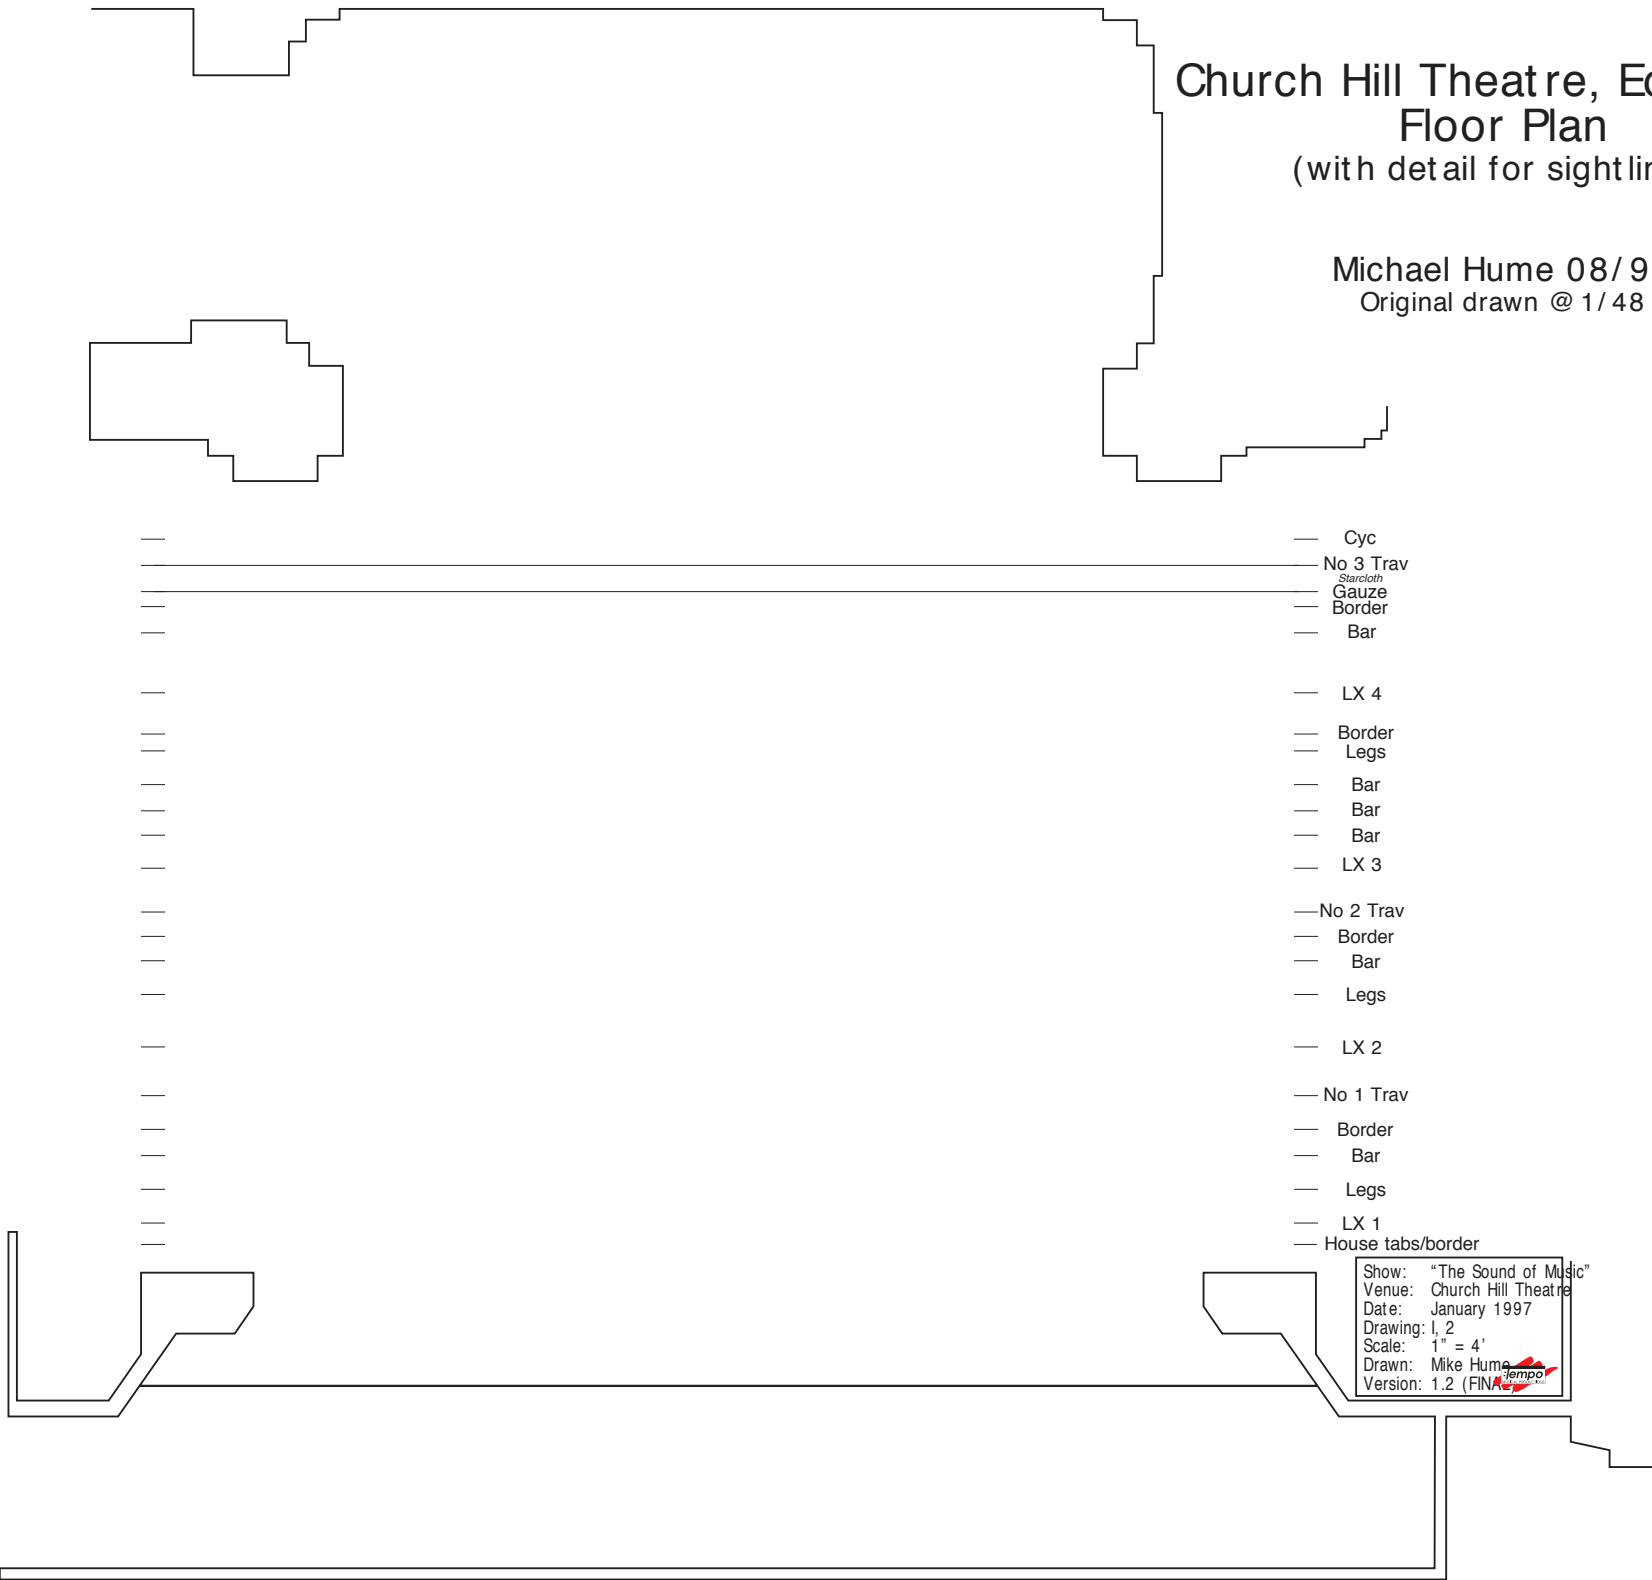

Church Hill Theatre, Edir Floor Plan (with detail for sightlines)

Michael Hume 08/96
Original drawn @ 1/48

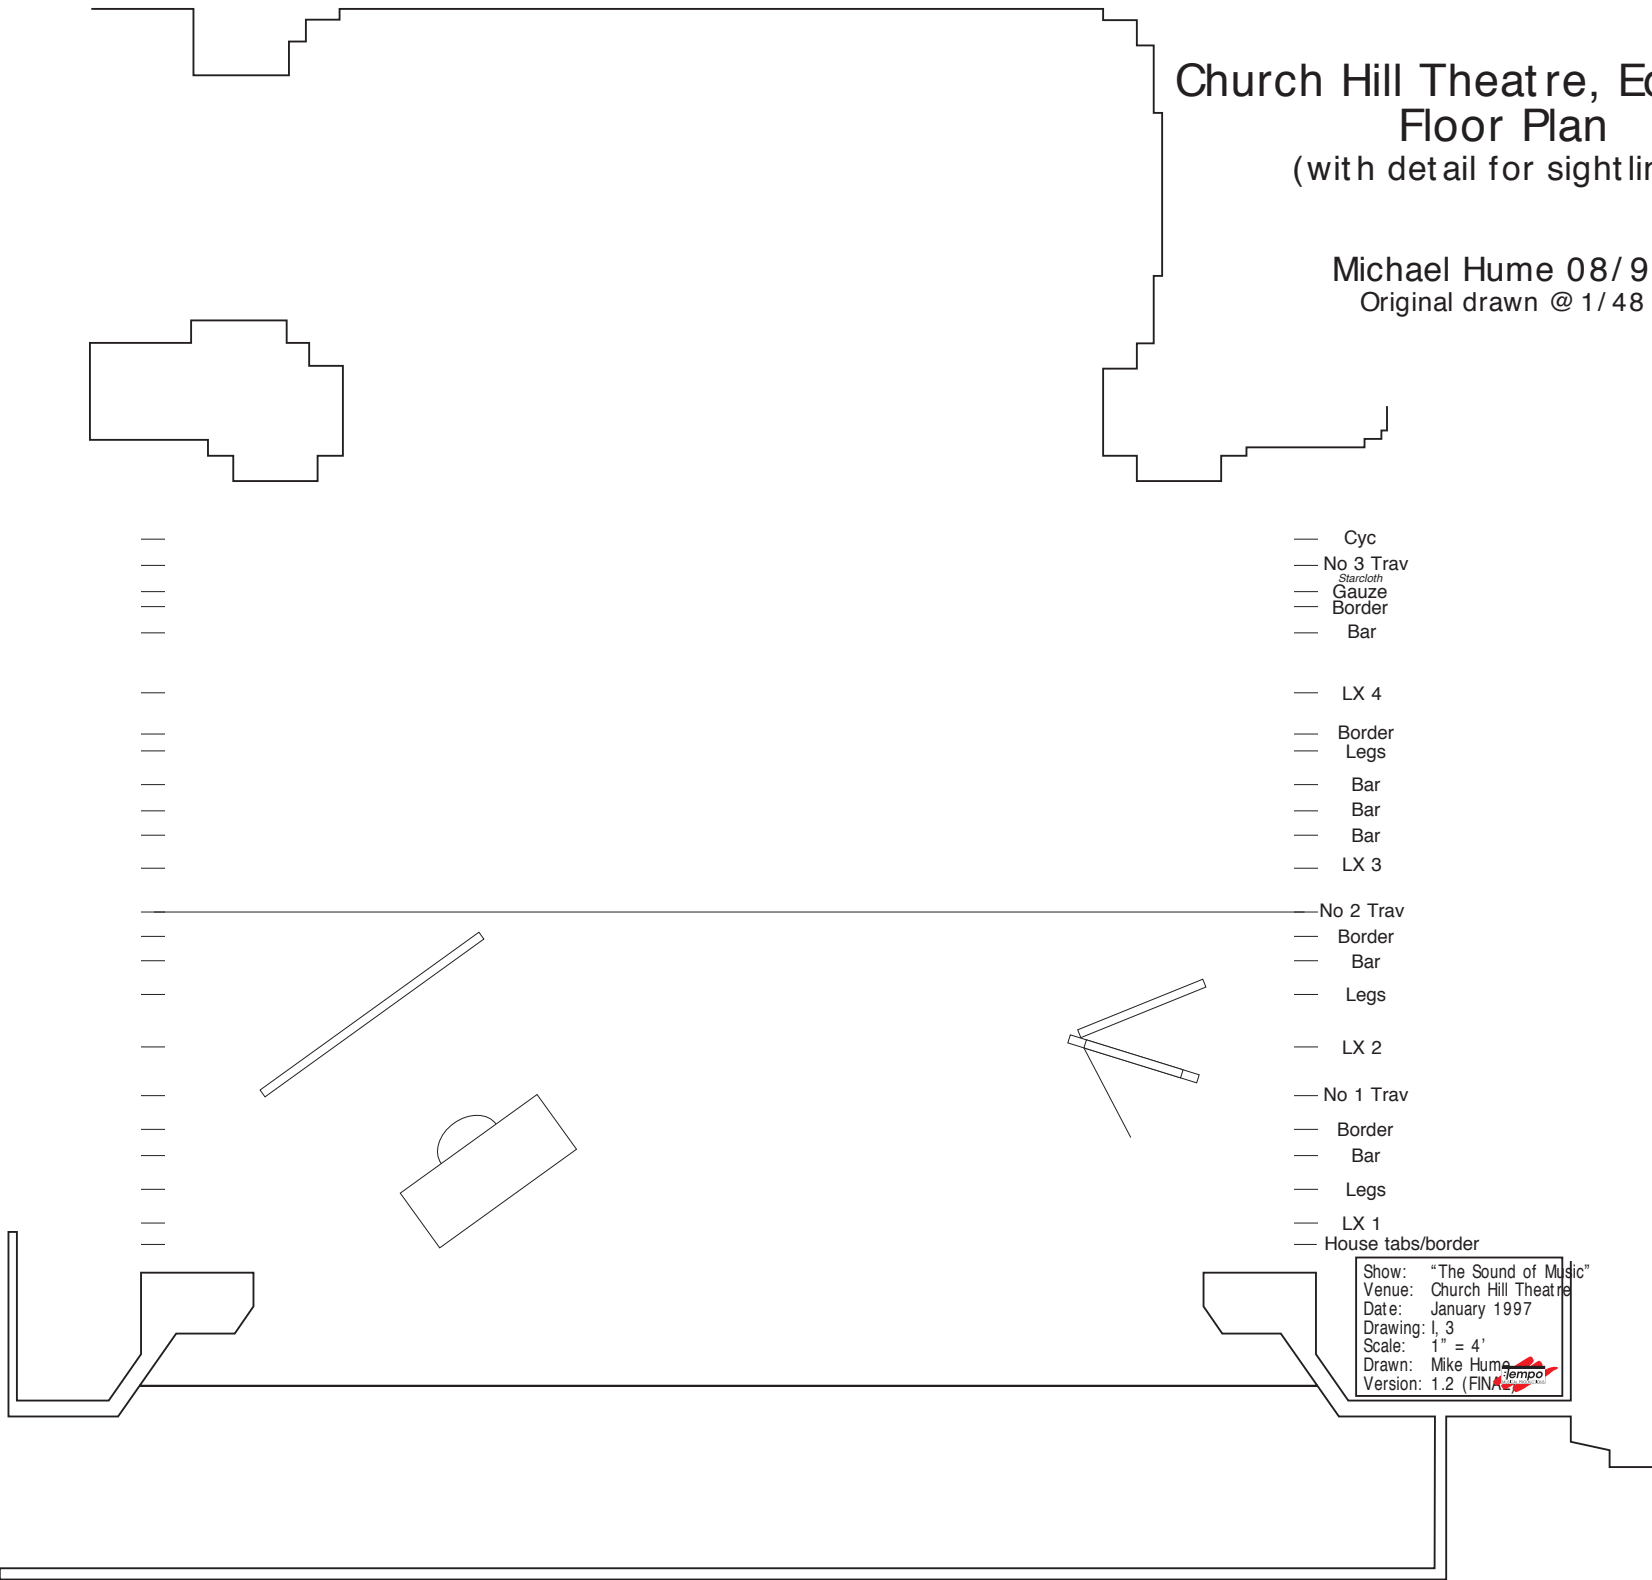

— Cyc
— No 3 Trav
— ^{Starcloth}
— Gauze
— Border
— Bar

— LX 4
— Border
— Legs
— Bar
— Bar
— Bar
— LX 3


— No 2 Trav
— Border
— Bar
— Legs

— LX 2
— No 1 Trav
— Border
— Bar
— Legs
— LX 1
— House tabs/border

Show: "The Sound of Music"
Venue: Church Hill Theatre
Date: January 1997
Drawing: 1, 3
Scale: 1" = 4'
Drawn: Mike Hume
Version: 1.2 (FINAL)

Church Hill Theatre, Edir Floor Plan (with detail for sightlines)

Michael Hume 08/96
Original drawn @ 1/48

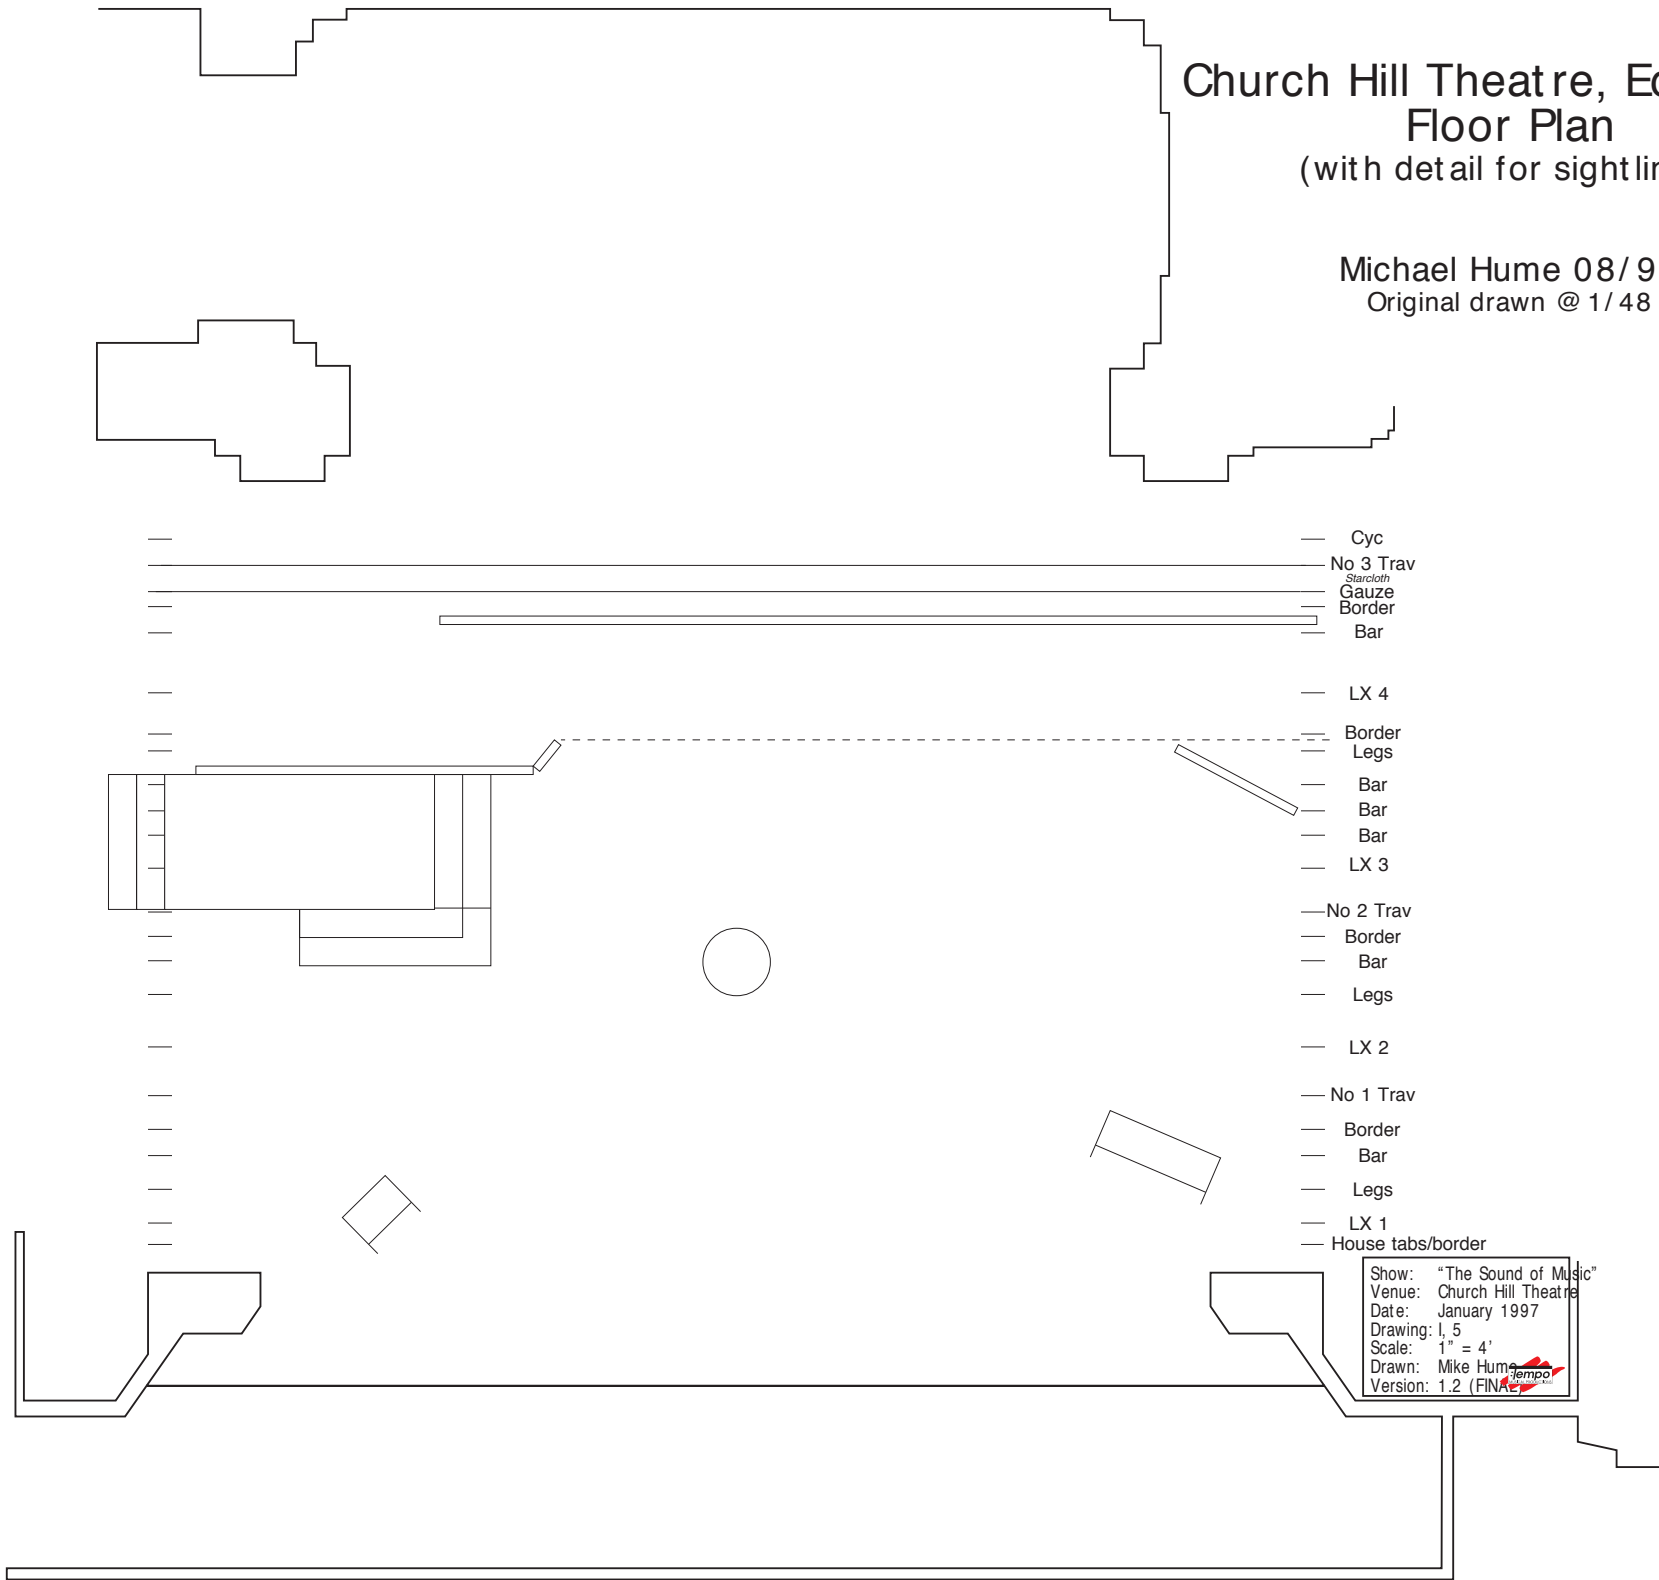

— Cyc
— No 3 Trav
— Starcloth
— Gauze
— Border
— Bar

— LX 4
— Border
— Legs
— Bar
— Bar
— Bar
— LX 3

— No 2 Trav
— Border
— Bar
— Legs


— LX 2
— No 1 Trav
— Border
— Bar
— Legs
— LX 1
— House tabs/border

Show: "The Sound of Music"
Venue: Church Hill Theatre
Date: January 1997
Drawing: 1.5
Scale: 1" = 4"
Drawn: Mike Hume
Version: 1.2 (FINAL)



Church Hill Theatre, Edir Floor Plan (with detail for sightlines)

Michael Hume 08/96
Original drawn @ 1/48

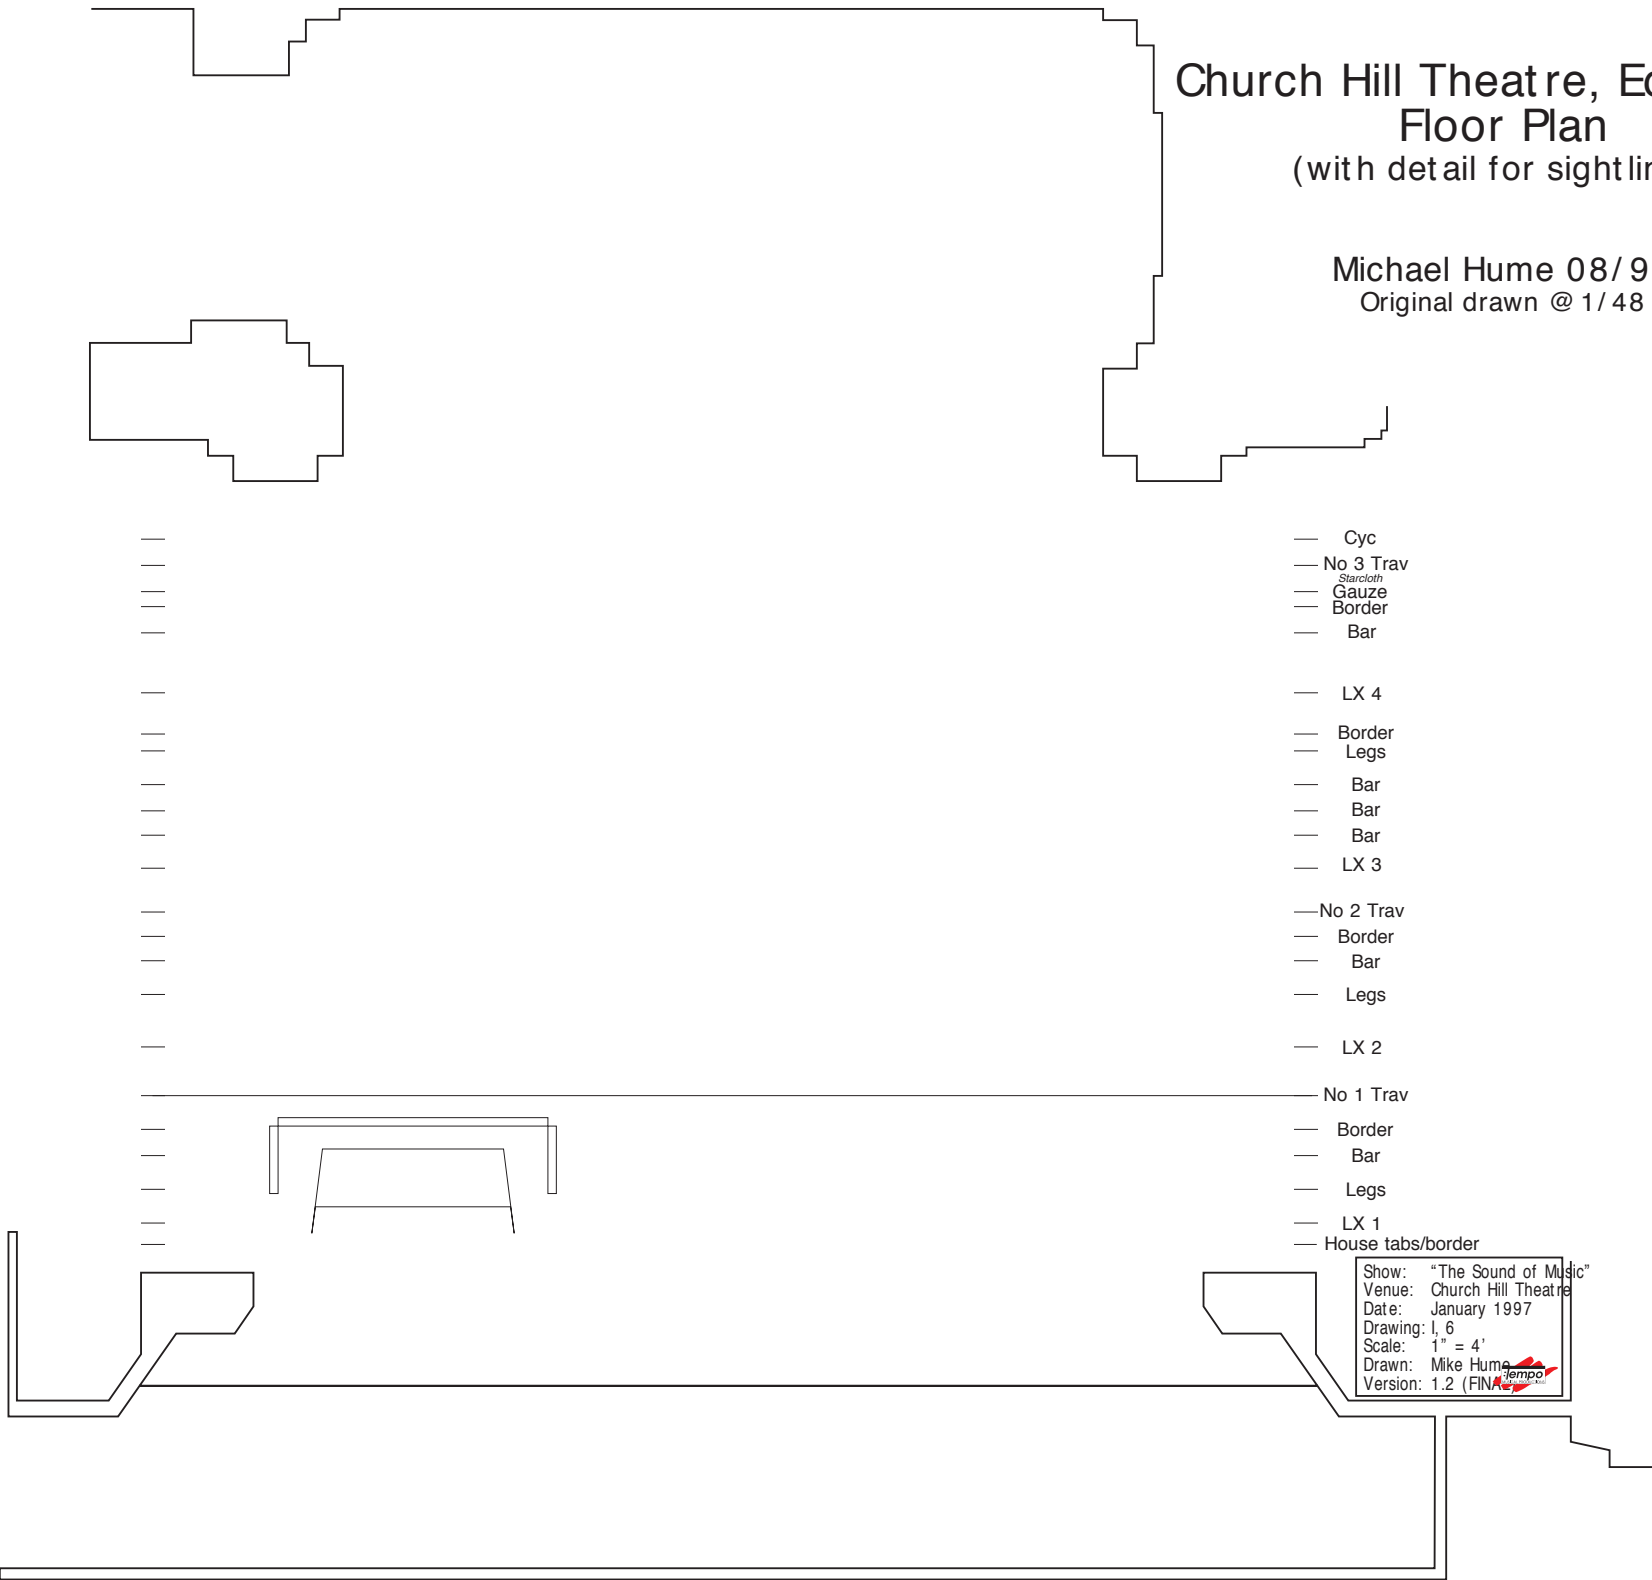

— Cyc
— No 3 Trav
— Starcloth
— Gauze
— Border
— Bar

— LX 4
— Border
— Legs
— Bar
— Bar
— Bar
— LX 3

— No 2 Trav
— Border
— Bar
— Legs


— LX 2
— No 1 Trav
— Border
— Bar
— Legs
— LX 1
— House tabs/border

Show: "The Sound of Music"
Venue: Church Hill Theatre
Date: January 1997
Drawing: 1, 6
Scale: 1" = 4'
Drawn: Mike Hume
Version: 1.2 (FINAL)



Church Hill Theatre, Edir Floor Plan (with detail for sightlines)

Michael Hume 08/96
Original drawn @ 1/48

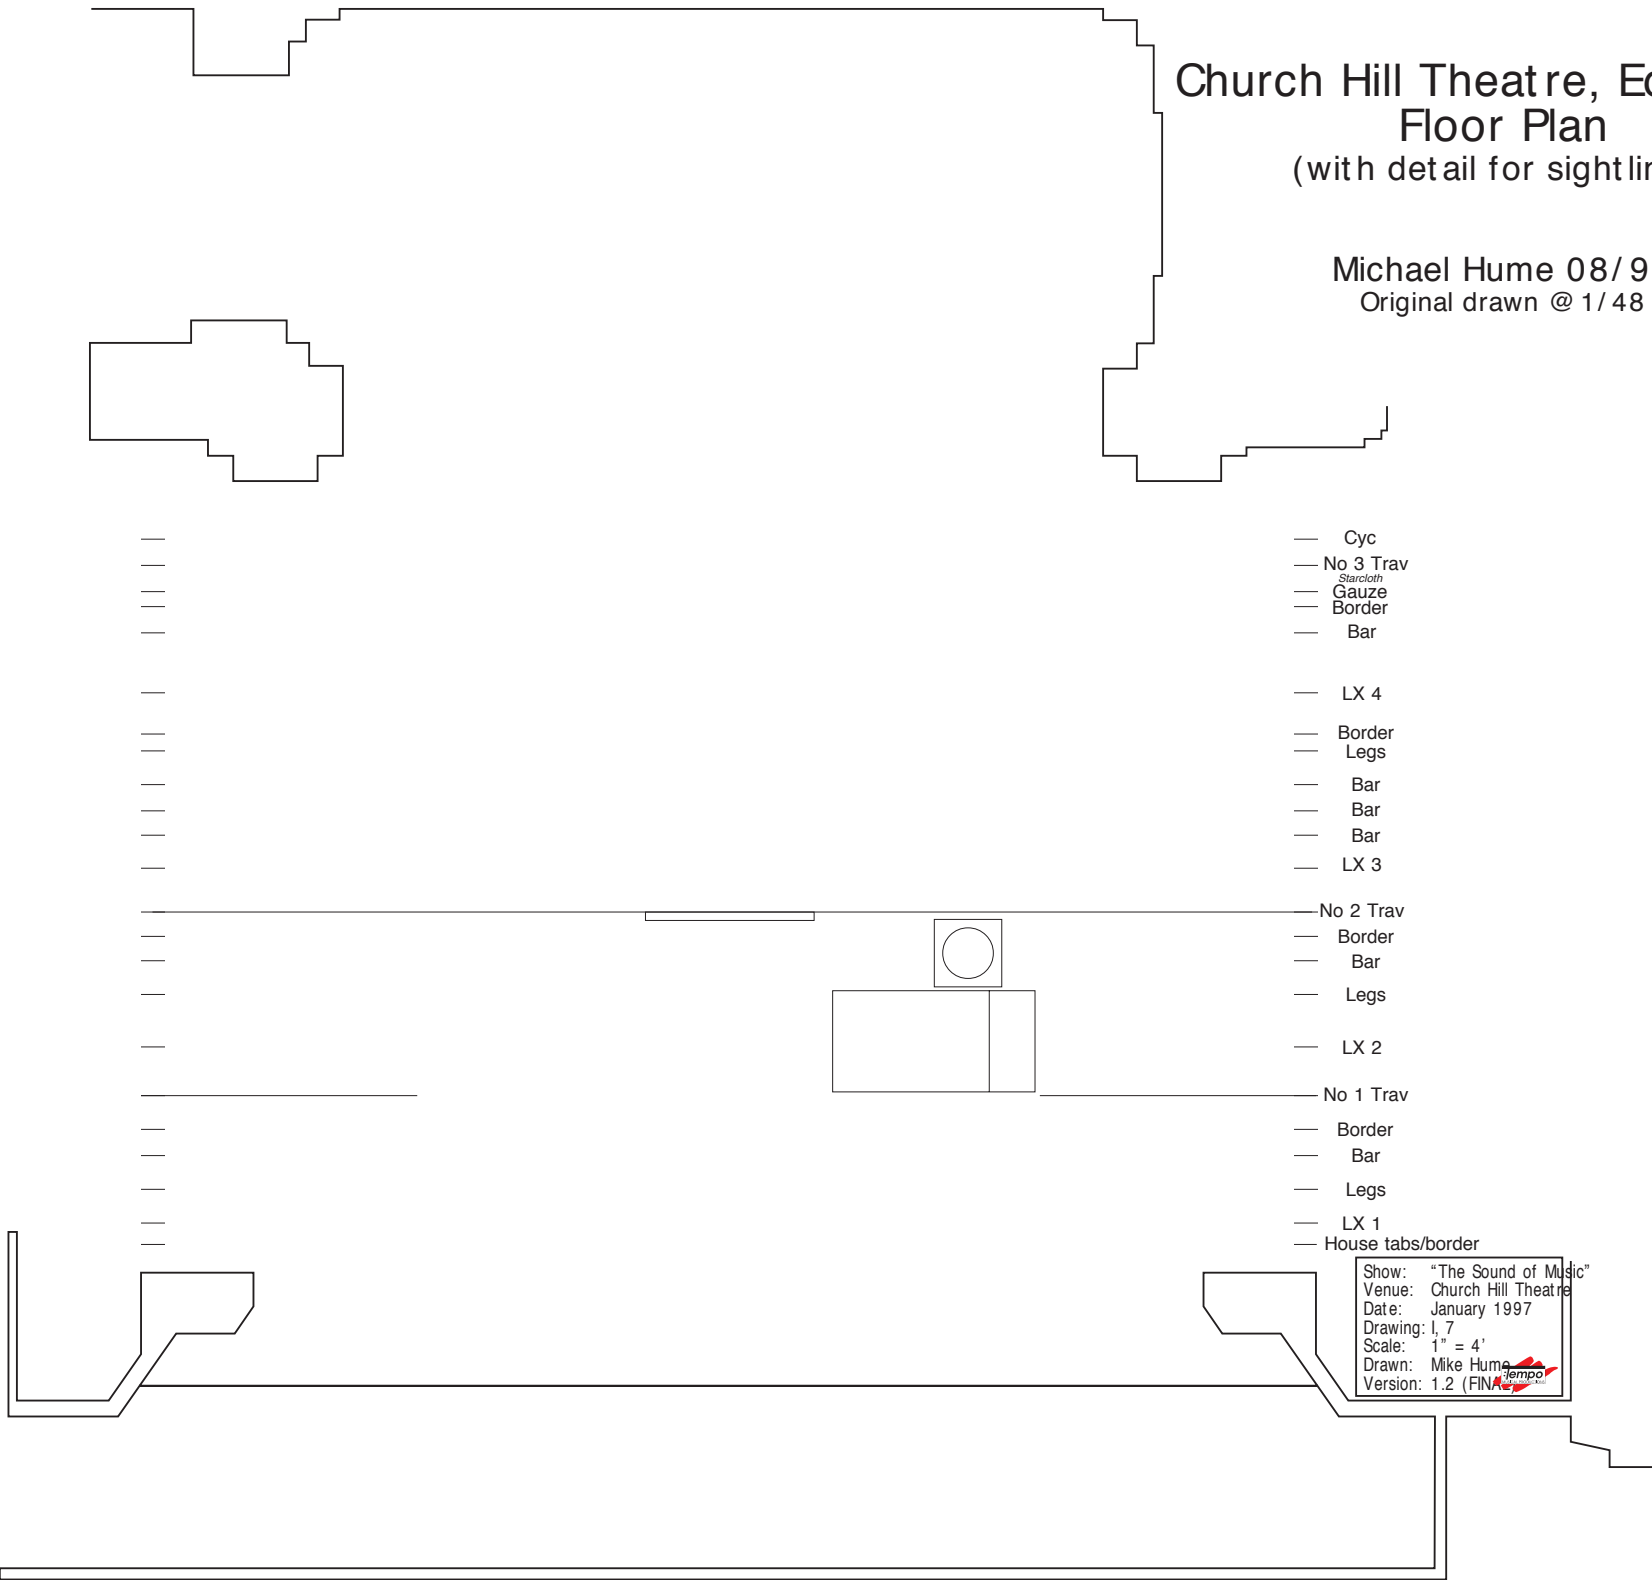

— Cyc
— No 3 Trav
— ^{Starcloth} Gauze
— Border
— Bar

— LX 4
— Border
— Legs
— Bar
— Bar
— Bar
— LX 3

— No 2 Trav
— Border
— Bar
— Legs

— LX 2


— No 1 Trav
— Border
— Bar
— Legs
— LX 1
— House tabs/border


Show: "The Sound of Music"
Venue: Church Hill Theatre
Date: January 1997
Drawing: 1.7
Scale: 1" = 4'
Drawn: Mike Hume
Version: 1.2 (FINAL)



Church Hill Theatre, Edir Floor Plan (with detail for sightlines)


Michael Hume 08/96
Original drawn @ 1/48

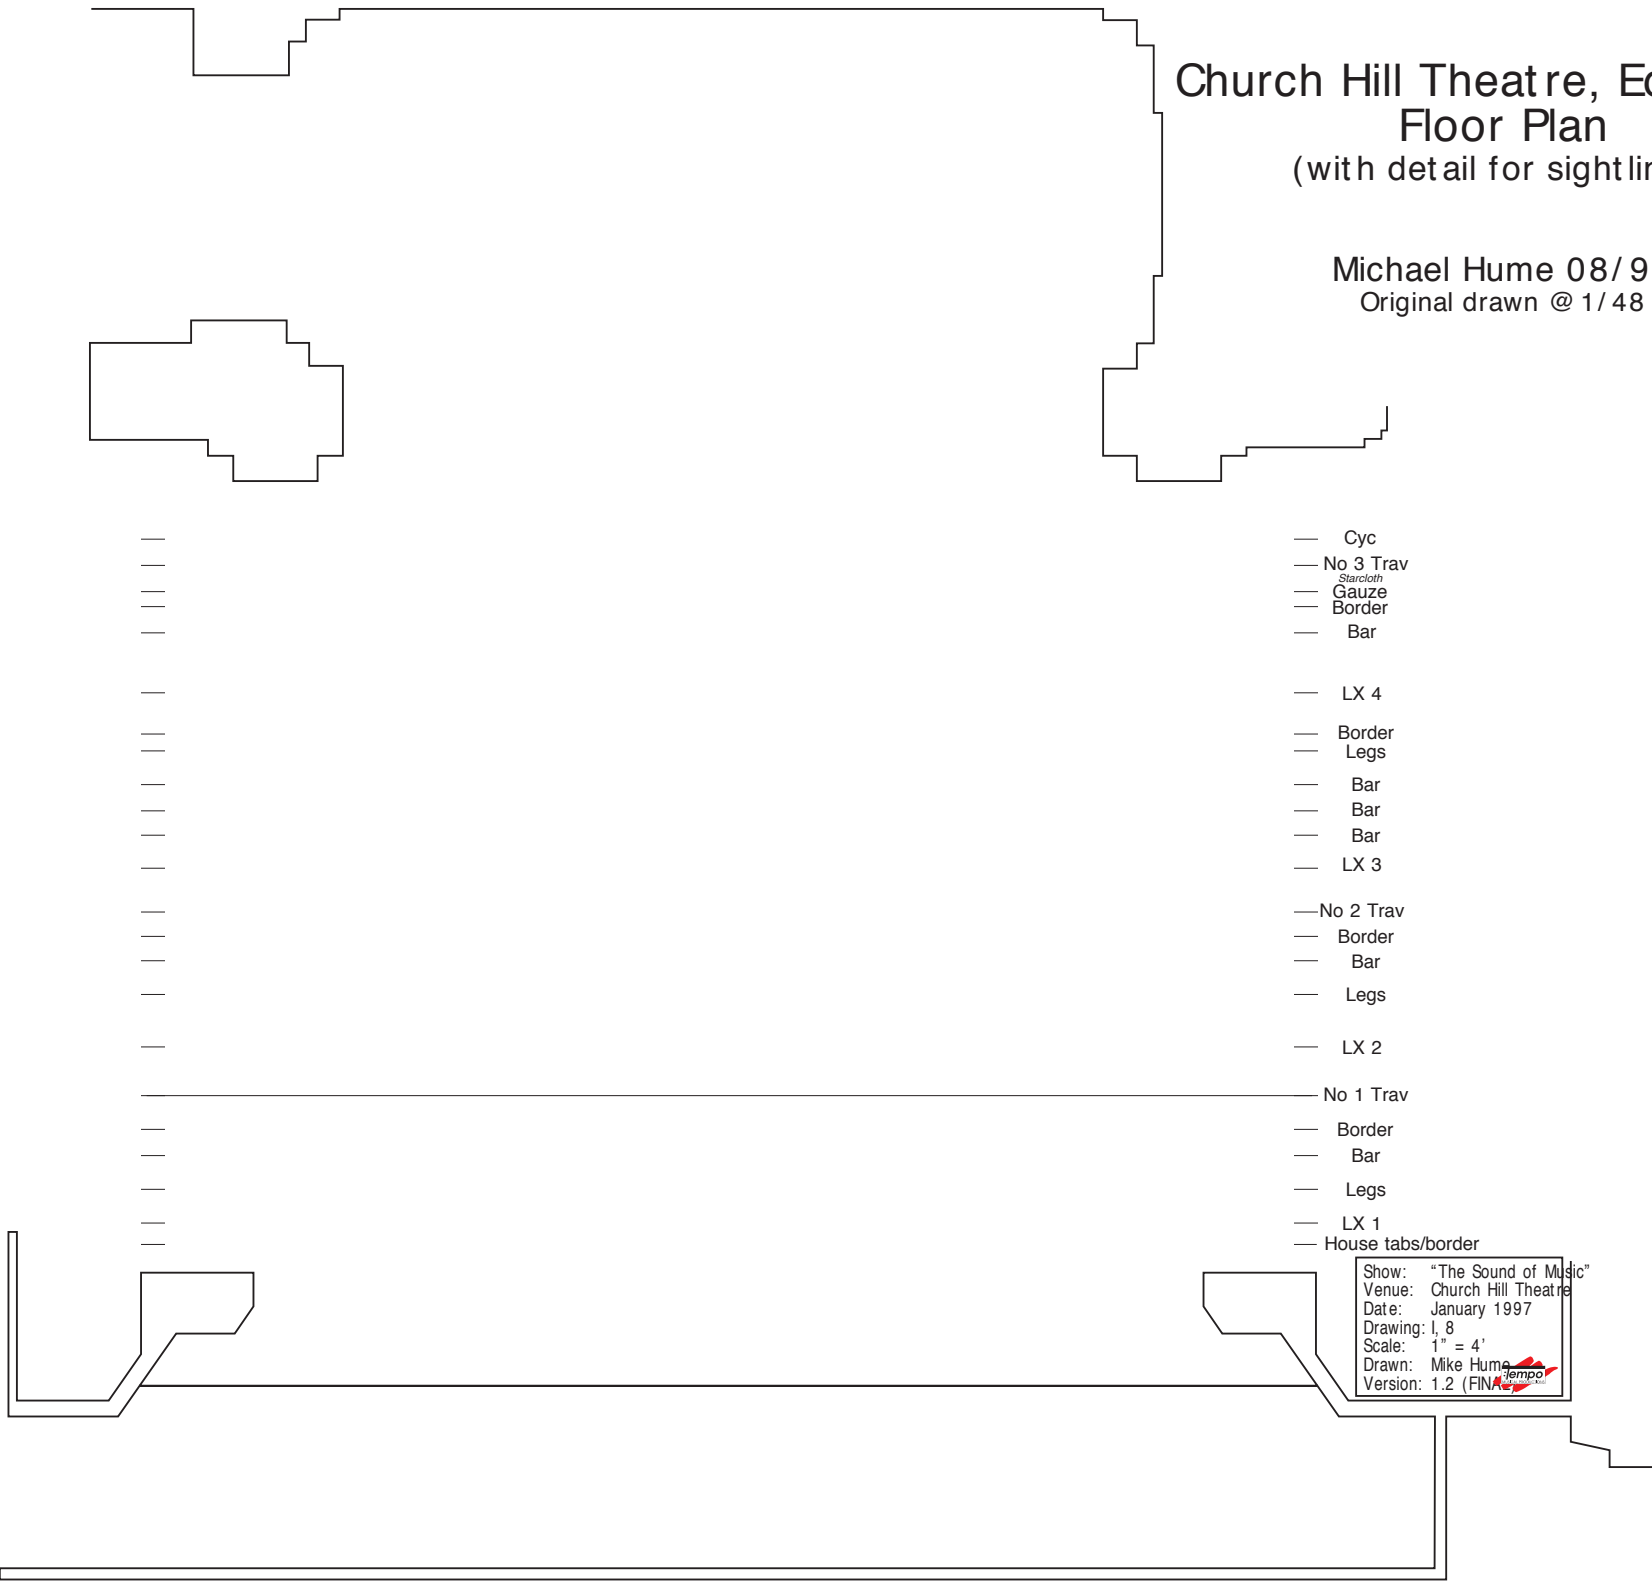

Show: "The Sound of Music"
Venue: Church Hill Theatre
Date: January 1997
Drawing: 1, 8
Scale: 1" = 4'
Drawn: Mike Hume
Version: 1.2 (FINAL)


Church Hill Theatre, Edir Floor Plan (with detail for sightlines)

Michael Hume 08/96
Original drawn @ 1/48

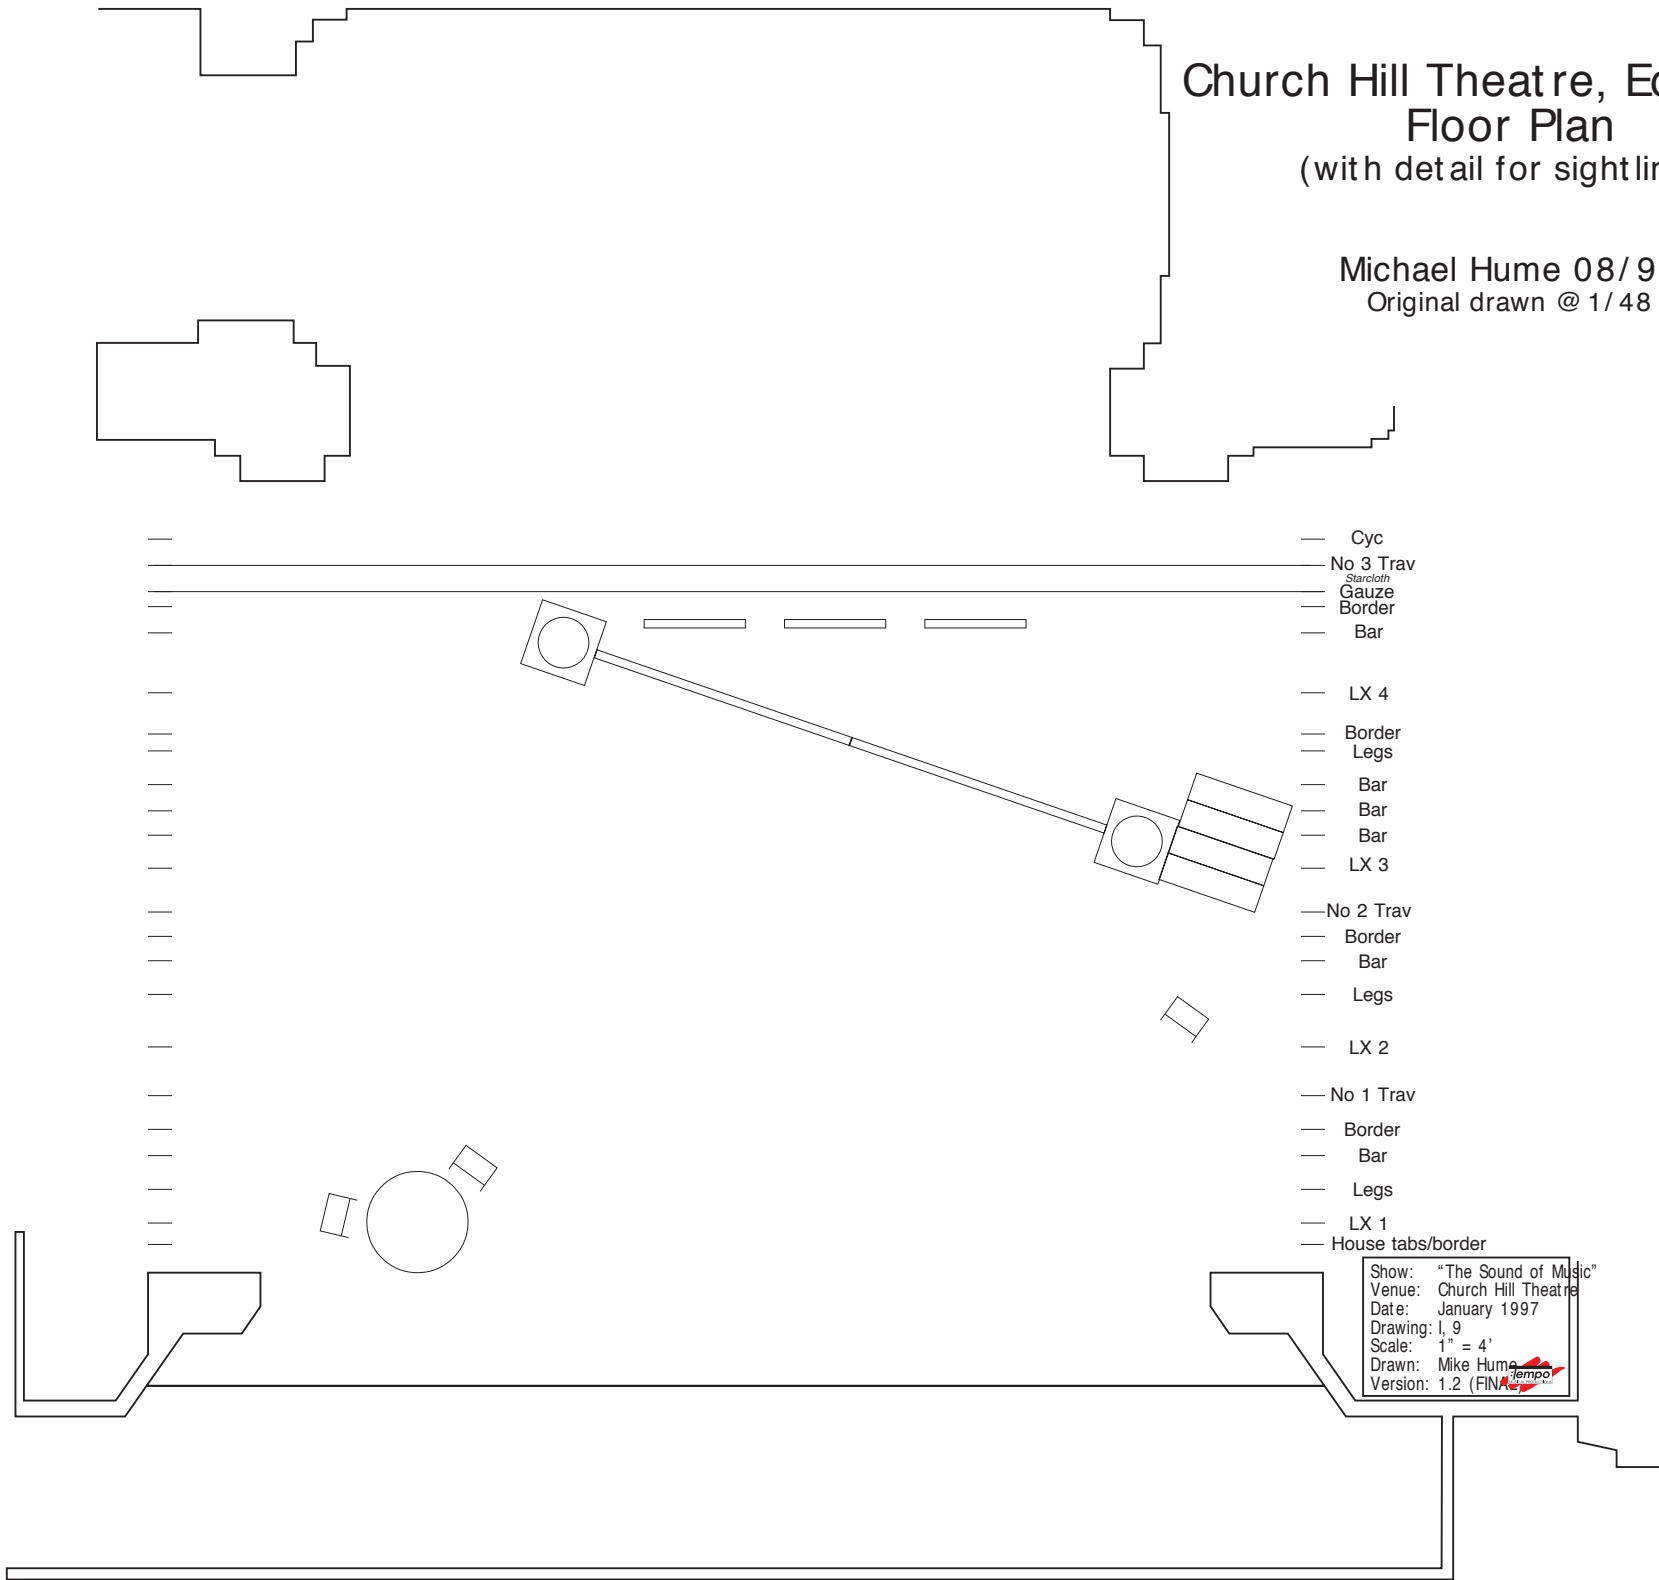


- Cyc
- No 3 Trav
- Starcloth
- Gauze
- Border
- Bar
- LX 4
- Border
- Legs
- Bar
- Bar
- Bar
- LX 3
- No 2 Trav
- Border
- Bar
- Legs
- LX 2
- No 1 Trav
- Border
- Bar
- Legs
- LX 1
- House tabs/border

Show: "The Sound of Music"
Venue: Church Hill Theatre
Date: January 1997
Drawing: 1.9
Scale: 1" = 4'
Drawn: Mike Hume
Version: 1.2 (FINAL)

Church Hill Theatre, Edir Floor Plan (with detail for sightlines)

Michael Hume 08/96
Original drawn @ 1/48

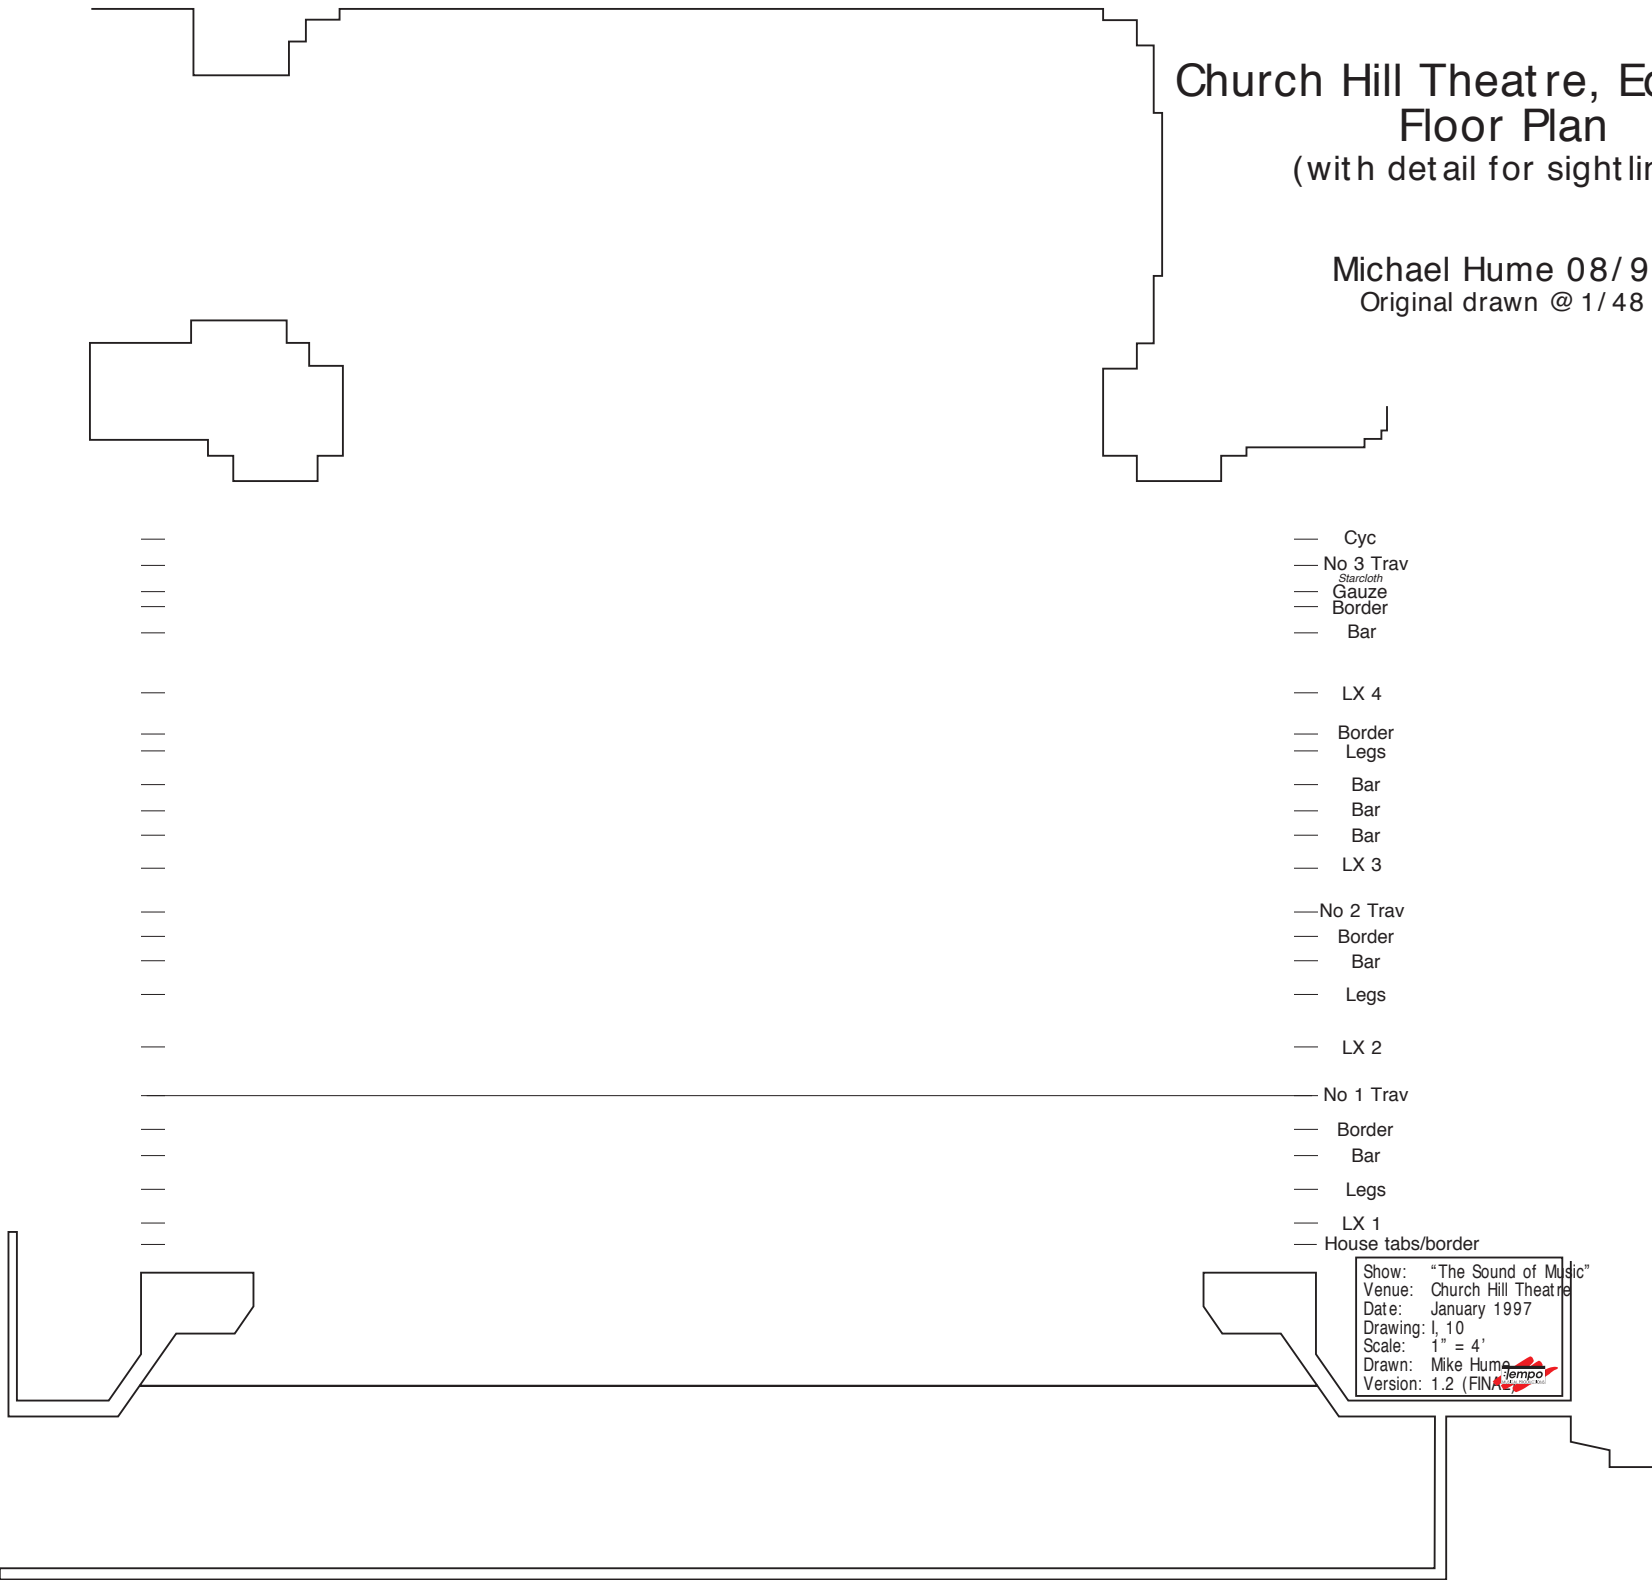


— Cyc
— No 3 Trav
— Starcloth
— Gauze
— Border
— Bar

— LX 4
— Border
— Legs
— Bar
— Bar
— Bar
— LX 3

— No 2 Trav
— Border
— Bar
— Legs


— LX 2

— No 1 Trav
— Border
— Bar
— Legs
— LX 1
— House tabs/border

Show: "The Sound of Music"
Venue: Church Hill Theatre
Date: January 1997
Drawing: 1, 10
Scale: 1" = 4'
Drawn: Mike Hume
Version: 1.2 (FINAL)


Church Hill Theatre, Edir Floor Plan (with detail for sightlines)

Michael Hume 08/96
Original drawn @ 1/48

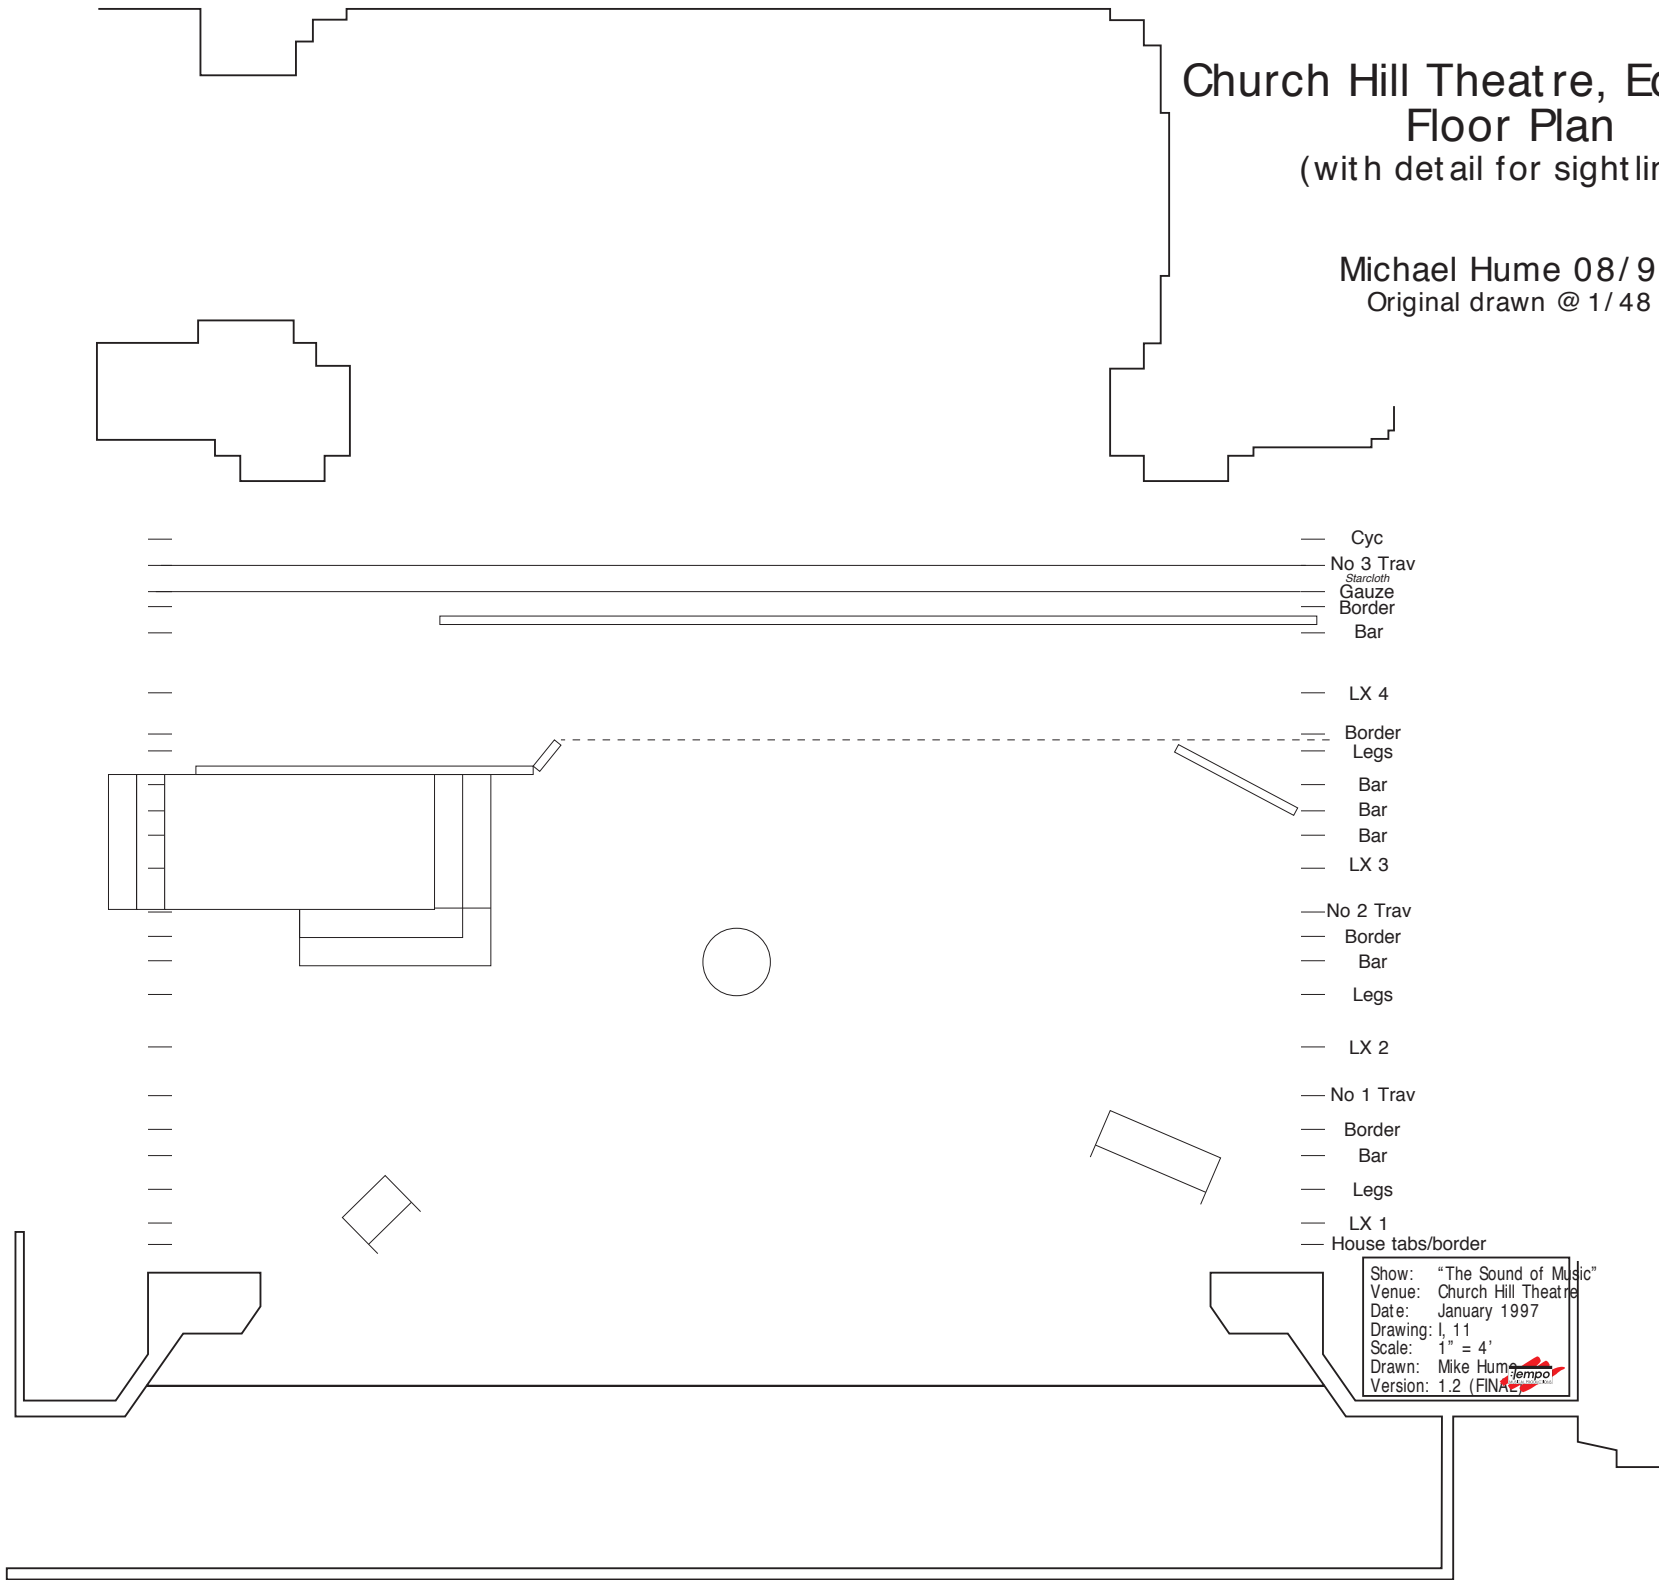

— Cyc
— No 3 Trav
— Starcloth
— Gauze
— Border
— Bar

— LX 4
— Border
— Legs
— Bar
— Bar
— Bar
— LX 3


— No 2 Trav
— Border
— Bar
— Legs

— LX 2
— No 1 Trav
— Border
— Bar
— Legs
— LX 1
— House tabs/border

Show: "The Sound of Music"
Venue: Church Hill Theatre
Date: January 1997
Drawing: 1.11
Scale: 1" = 4'
Drawn: Mike Hume
Version: 1.2 (FINAL)


Church Hill Theatre, Edir Floor Plan (with detail for sightlines)

Michael Hume 08/96
Original drawn @ 1/48

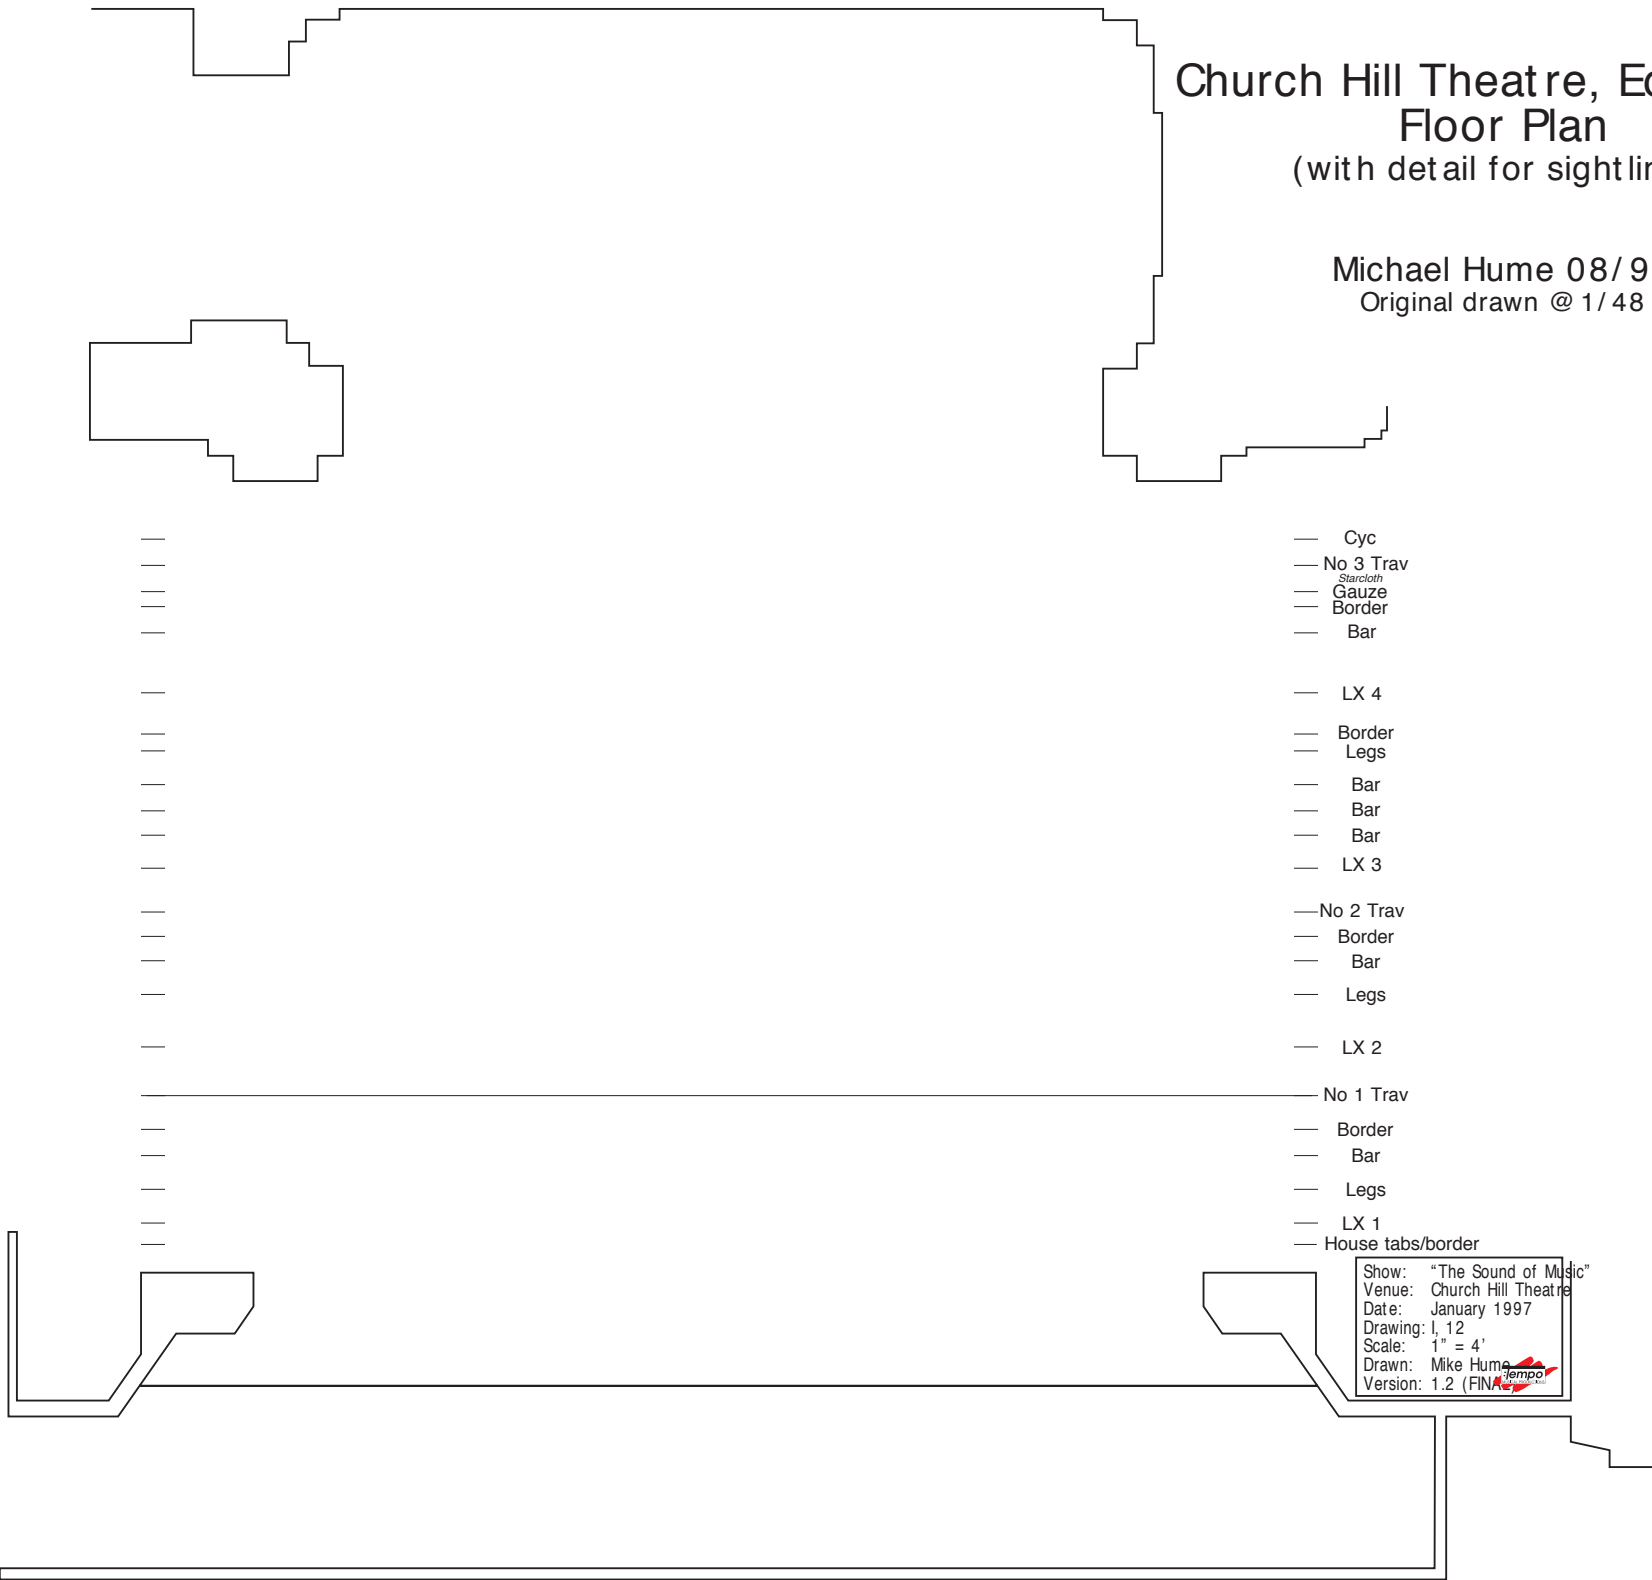

Church Hill Theatre, Edir Floor Plan (with detail for sightlines)

Michael Hume 08/96
Original drawn @ 1/48

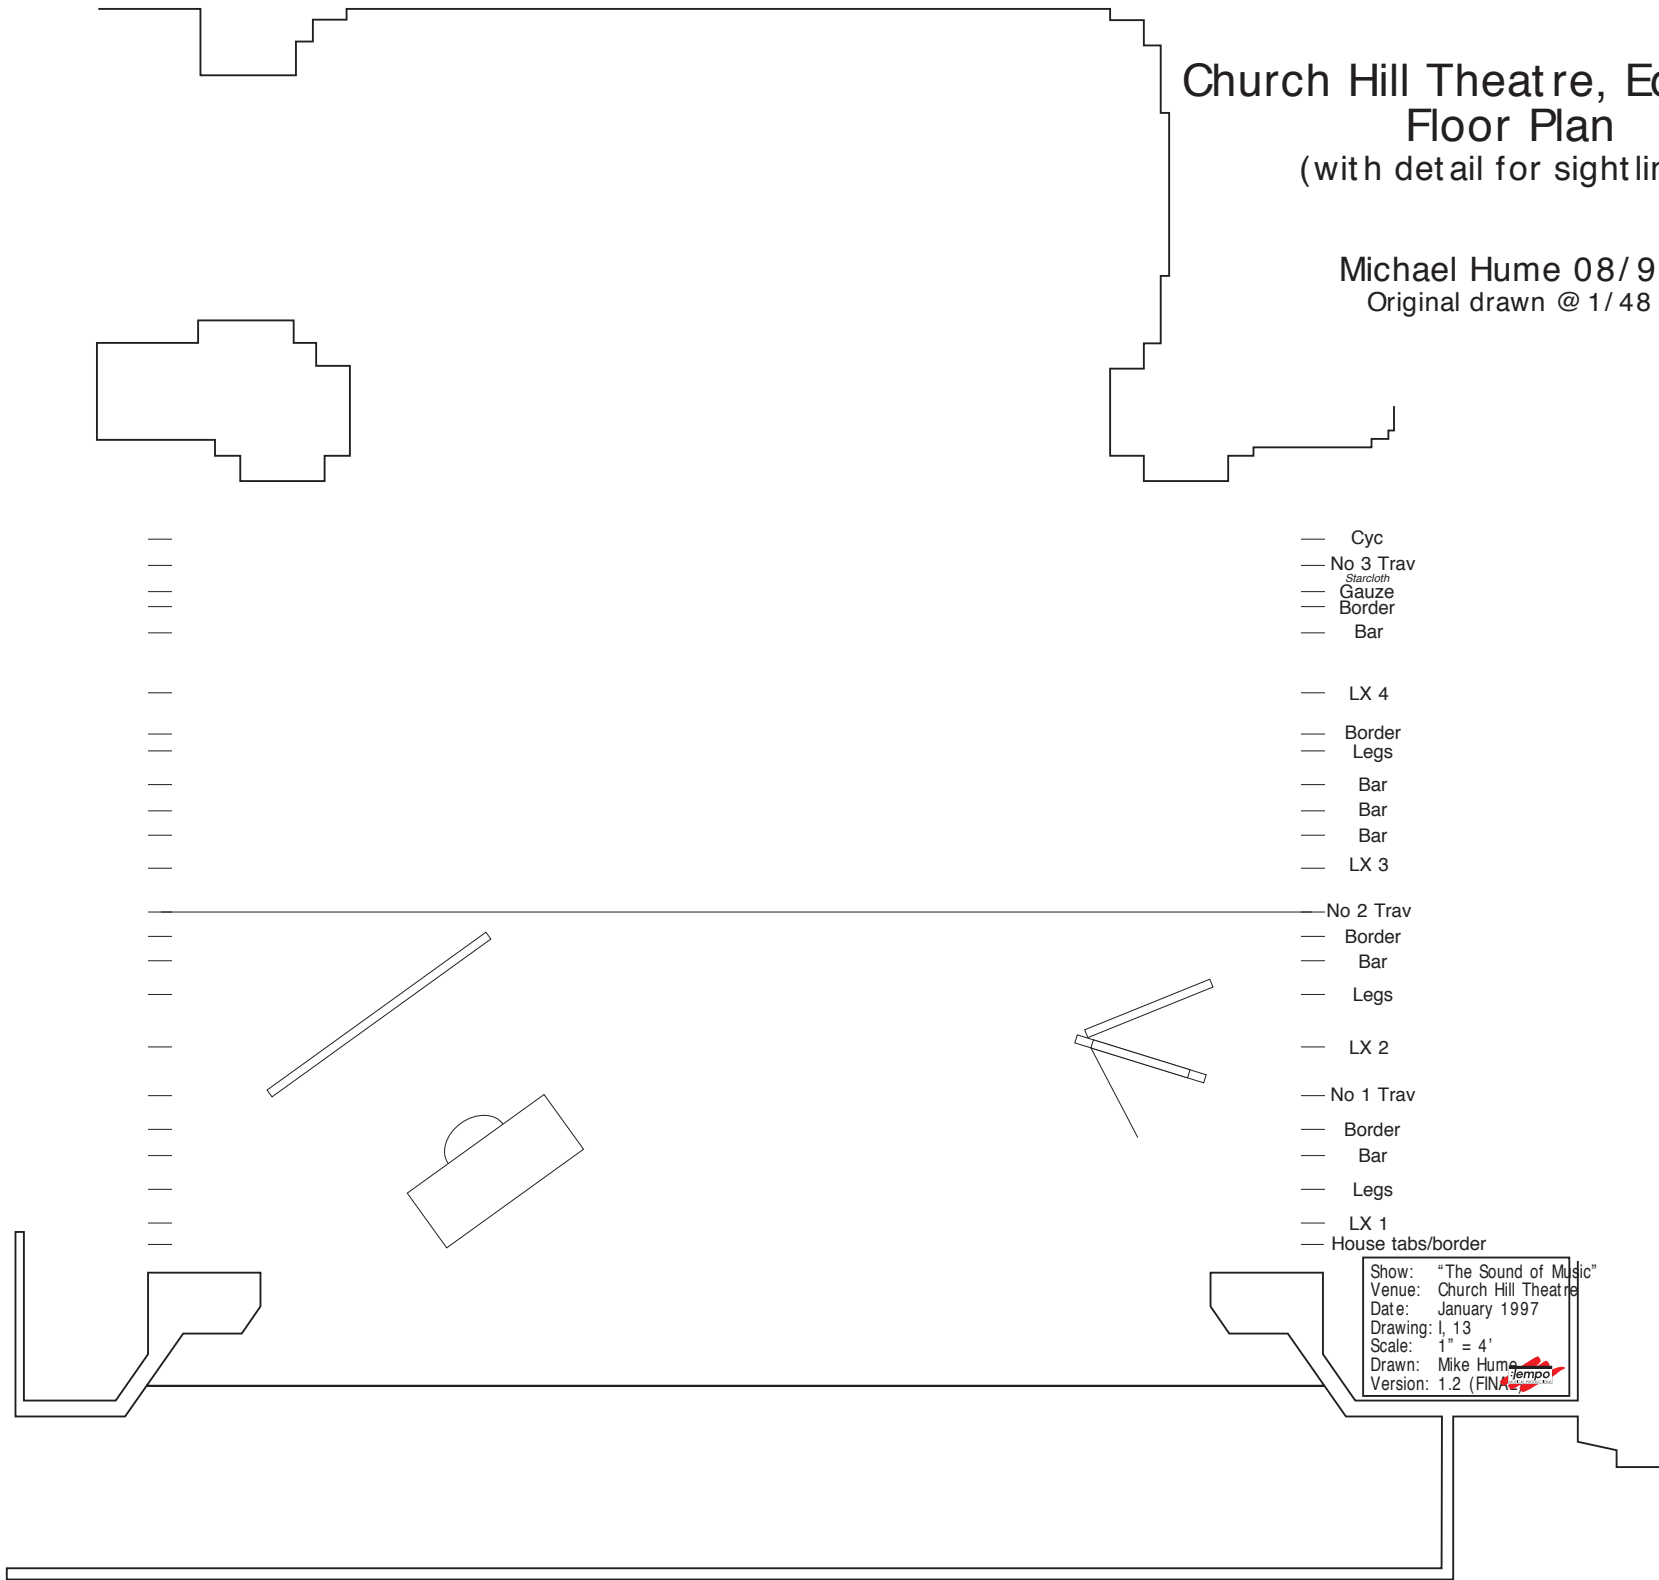

- Cyc
- No 3 Trav
- *Starcloth*
- Gauze
- Border
- Bar

- LX 4
- Border
- Legs
- Bar
- Bar
- Bar
- LX 3


- No 2 Trav
- Border
- Bar
- Legs

- LX 2
- No 1 Trav
- Border
- Bar
- Legs
- LX 1
- House tabs/border

Show: "The Sound of Music"
Venue: Church Hill Theatre
Date: January 1997
Drawing: 1, 13
Scale: 1" = 4'
Drawn: Mike Hume
Version: 1.2 (FINAL)

Church Hill Theatre, Edir Floor Plan (with detail for sightlines)

Michael Hume 08/96
Original drawn @ 1/48

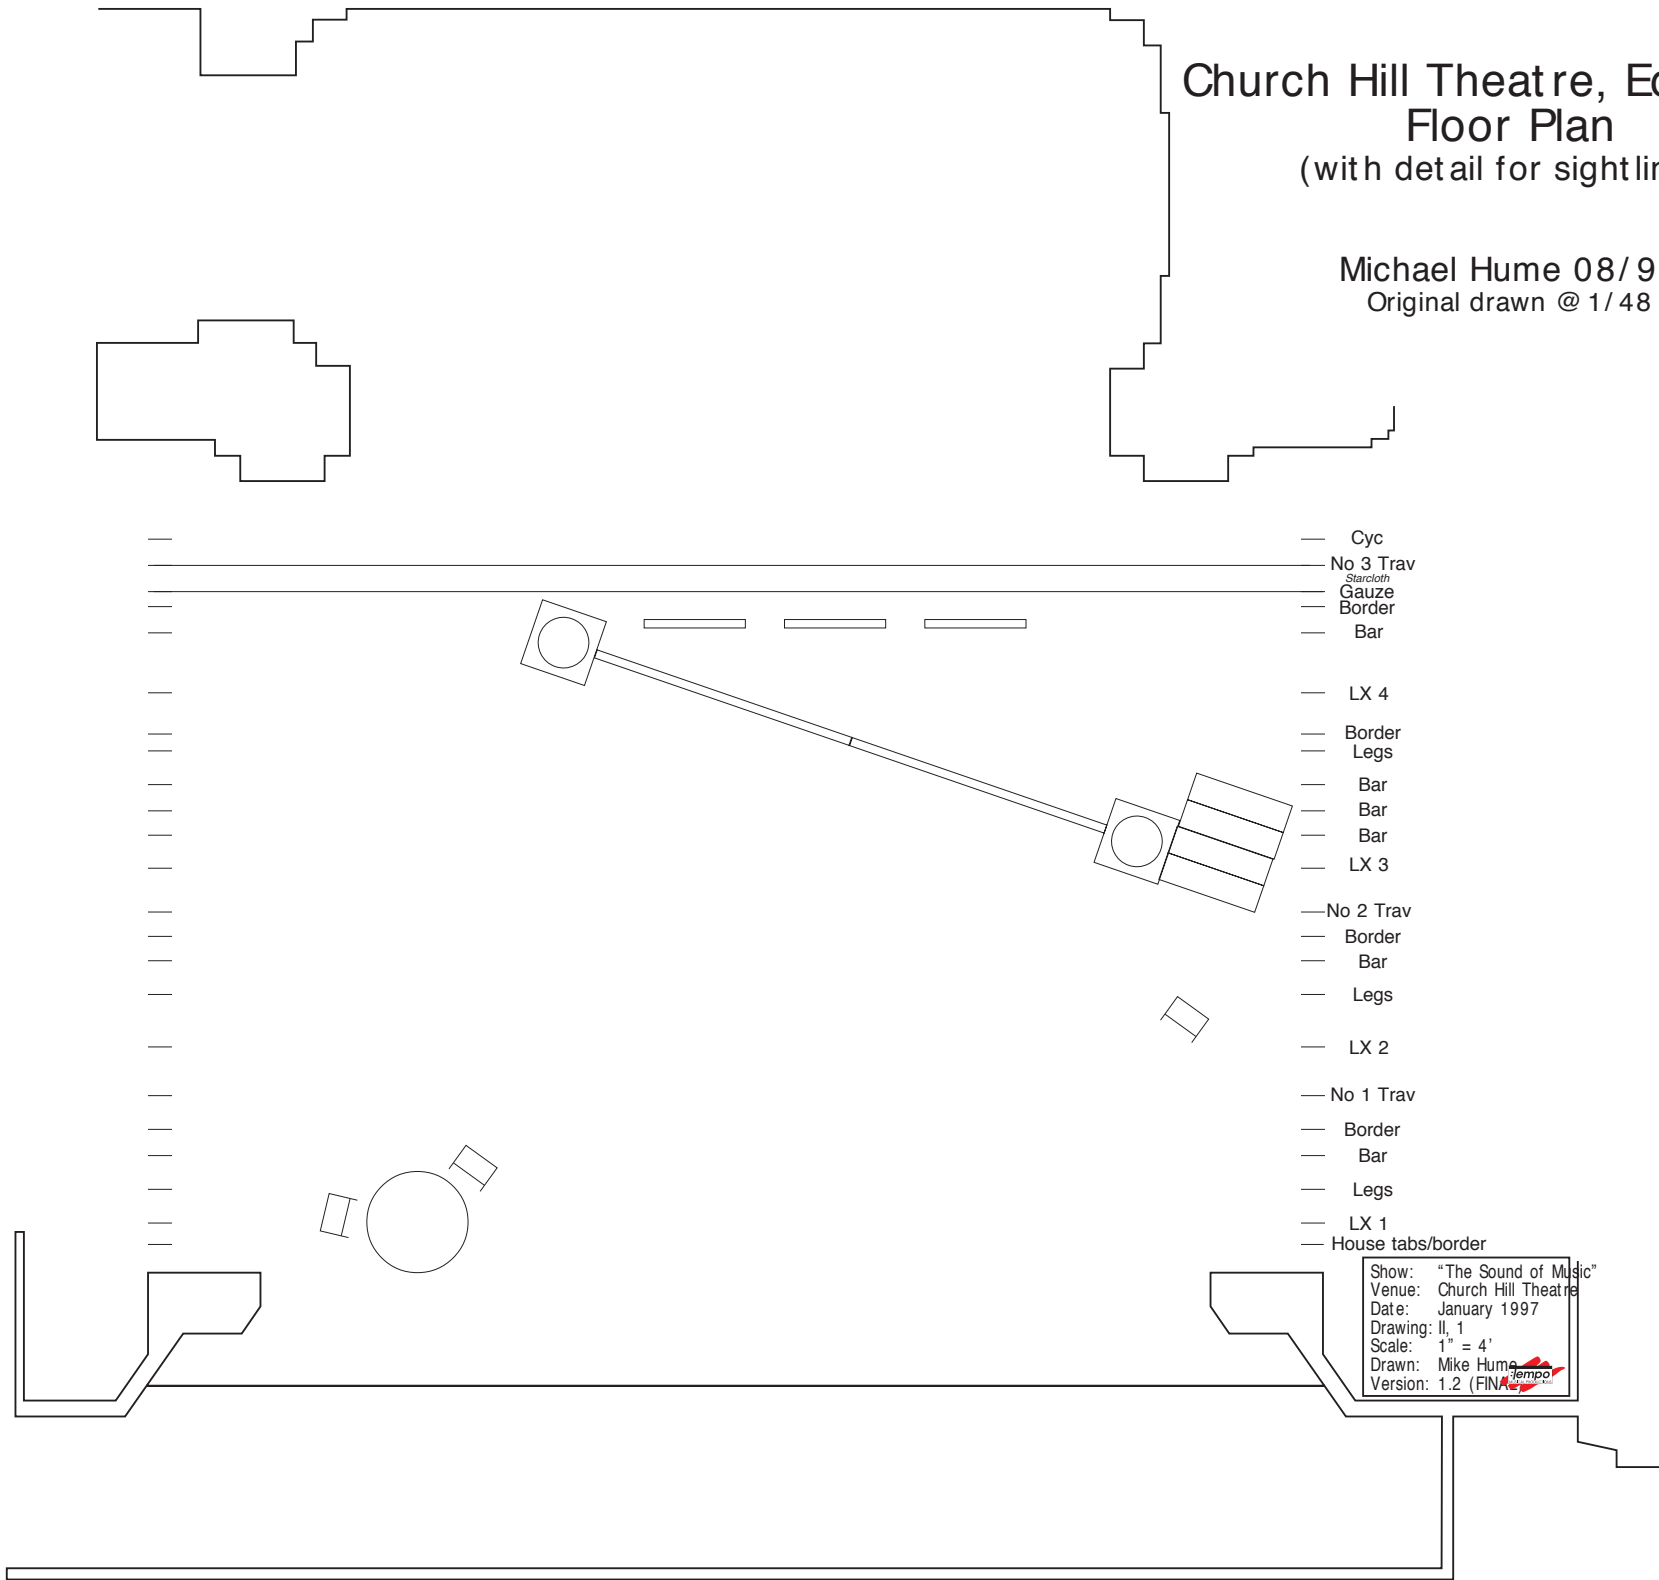


- Cyc
- No 3 Trav
- *Starcloth*
- Gauze
- Border
- Bar
- LX 4
- Border
- Legs
- Bar
- Bar
- Bar
- LX 3
- No 2 Trav
- Border
- Bar
- Legs
- LX 2
- No 1 Trav
- Border
- Bar
- Legs
- LX 1
- House tabs/border

Show: "The Sound of Music"
 Venue: Church Hill Theatre
 Date: January 1997
 Drawing: II, 1
 Scale: 1" = 4'
 Drawn: Mike Hume
 Version: 1.2 (FINAL)

Church Hill Theatre, Edir Floor Plan (with detail for sightlines)

Michael Hume 08/96
Original drawn @ 1/48

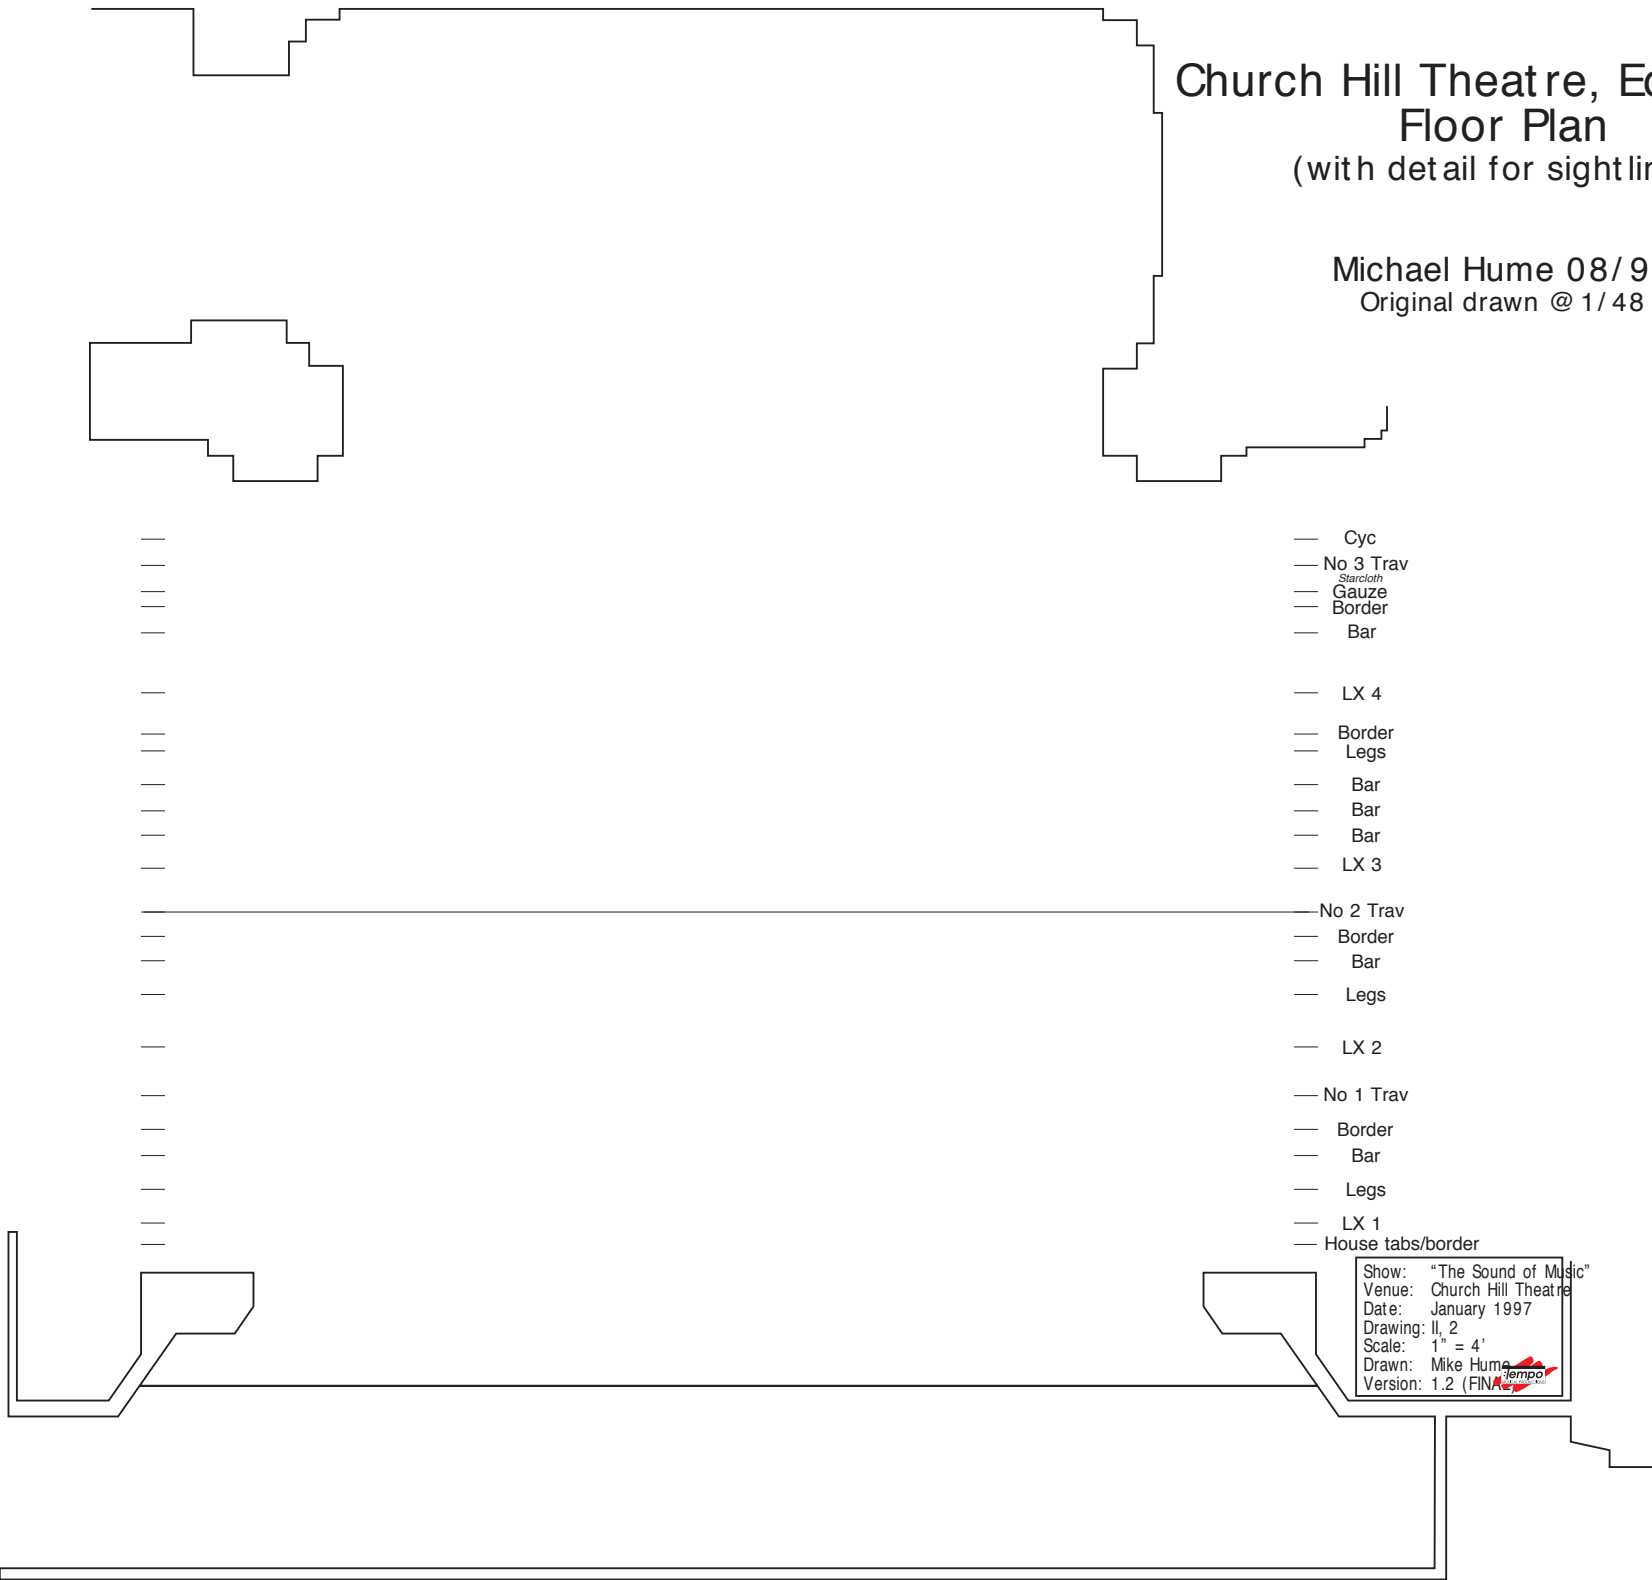

— Cyc
— No 3 Trav
— Starcloth
— Gauze
— Border
— Bar

— LX 4
— Border
— Legs
— Bar
— Bar
— Bar
— LX 3

— No 2 Trav
— Border
— Bar
— Legs


— LX 2
— No 1 Trav
— Border
— Bar
— Legs
— LX 1
— House tabs/border

Show: "The Sound of Music"
Venue: Church Hill Theatre
Date: January 1997
Drawing: II, 2
Scale: 1" = 4'
Drawn: Mike Hume
Version: 1.2 (FINAL)



Church Hill Theatre, Edir Floor Plan (with detail for sightlines)

Michael Hume 08/96
Original drawn @ 1/48

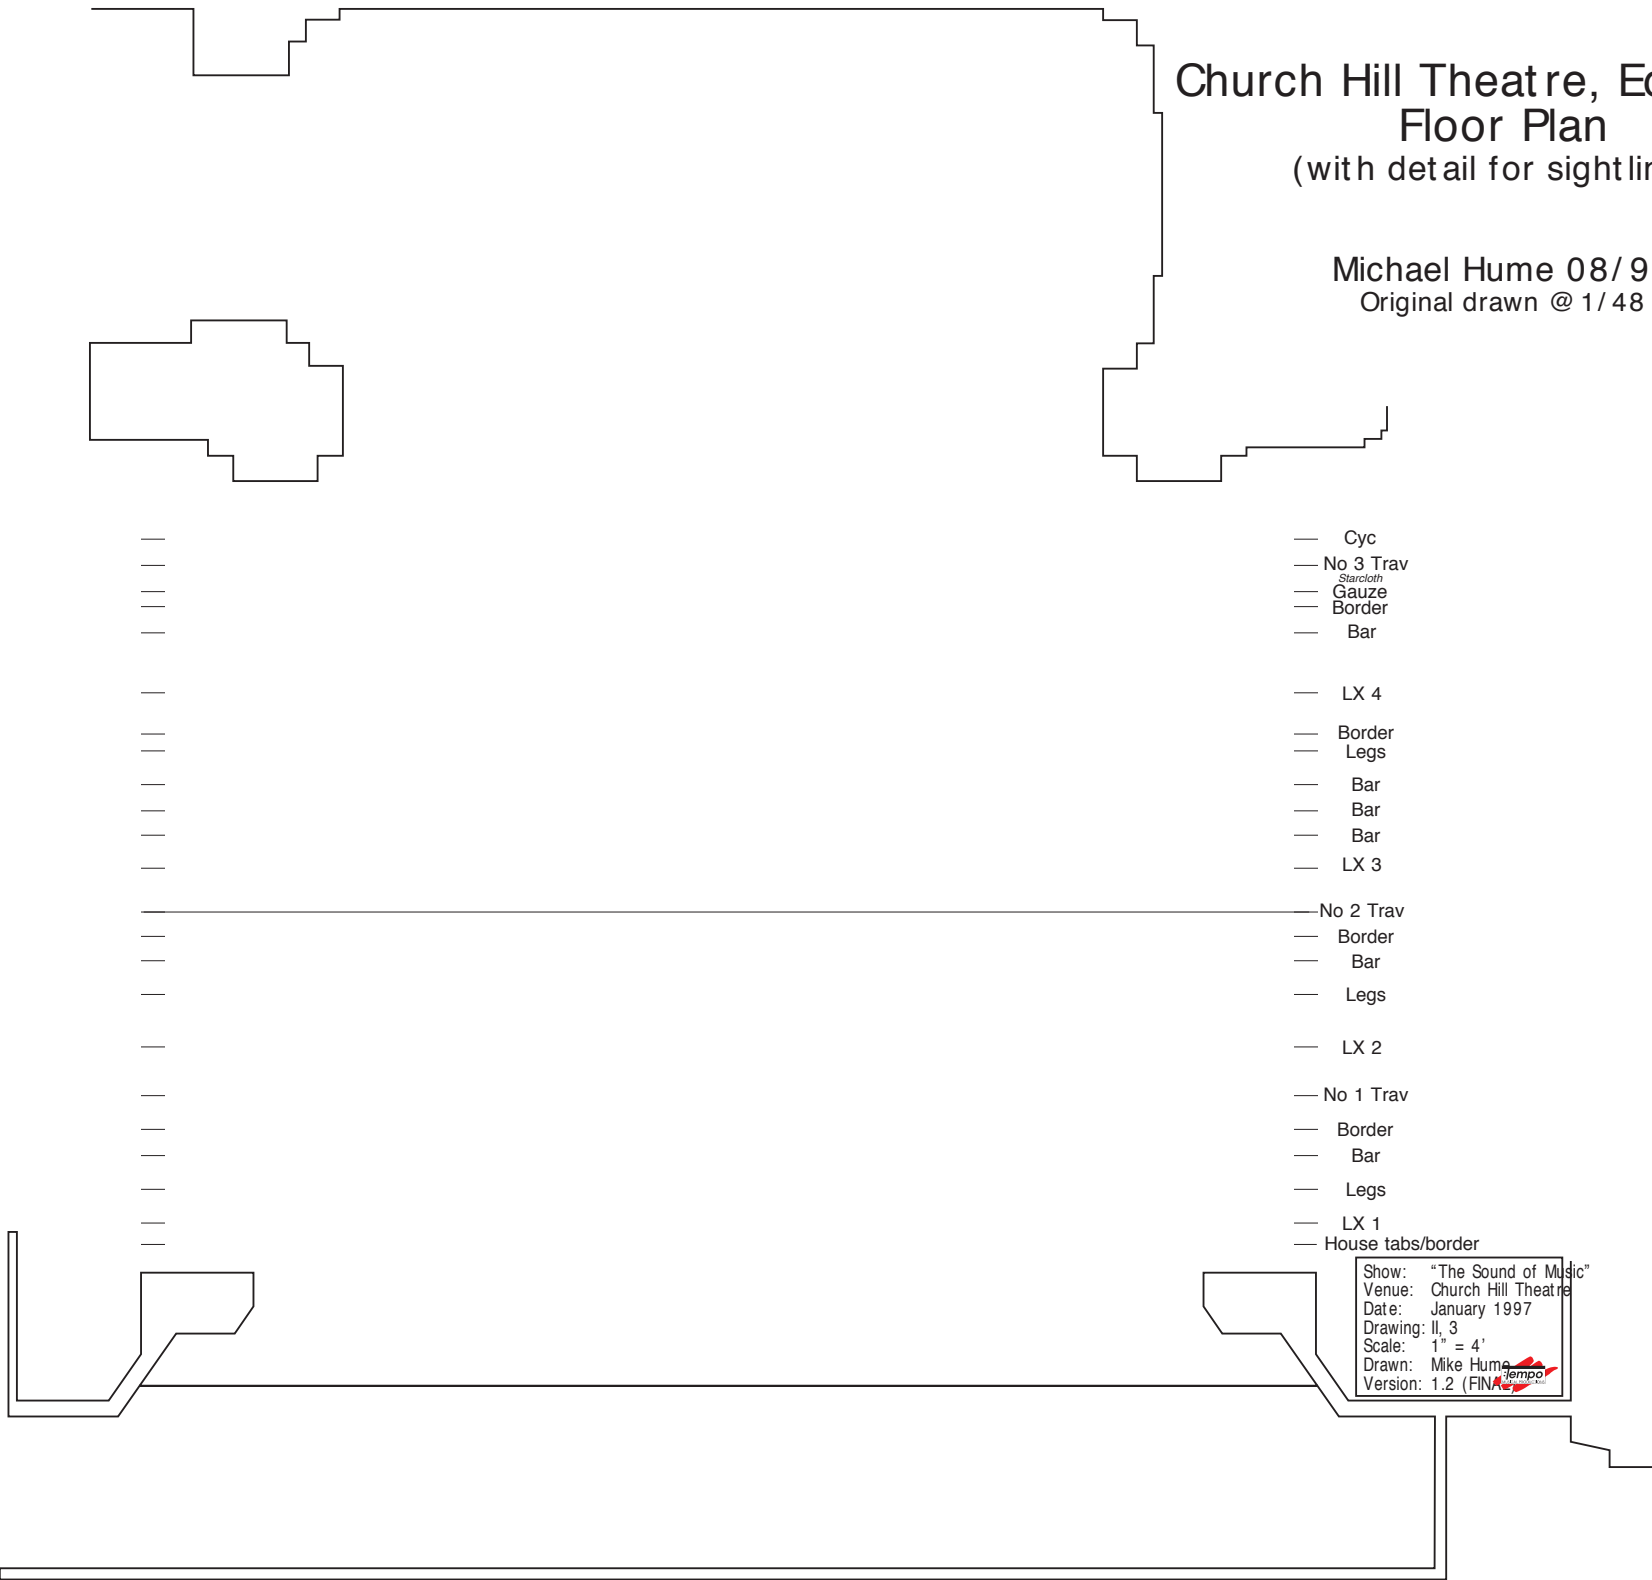


Show: "The Sound of Music"
Venue: Church Hill Theatre
Date: January 1997
Drawing: II, 3
Scale: 1" = 4'
Drawn: Mike Hume
Version: 1.2 (FINAL)



Church Hill Theatre, Edir Floor Plan (with detail for sightlines)

Michael Hume 08/96
Original drawn @ 1/48

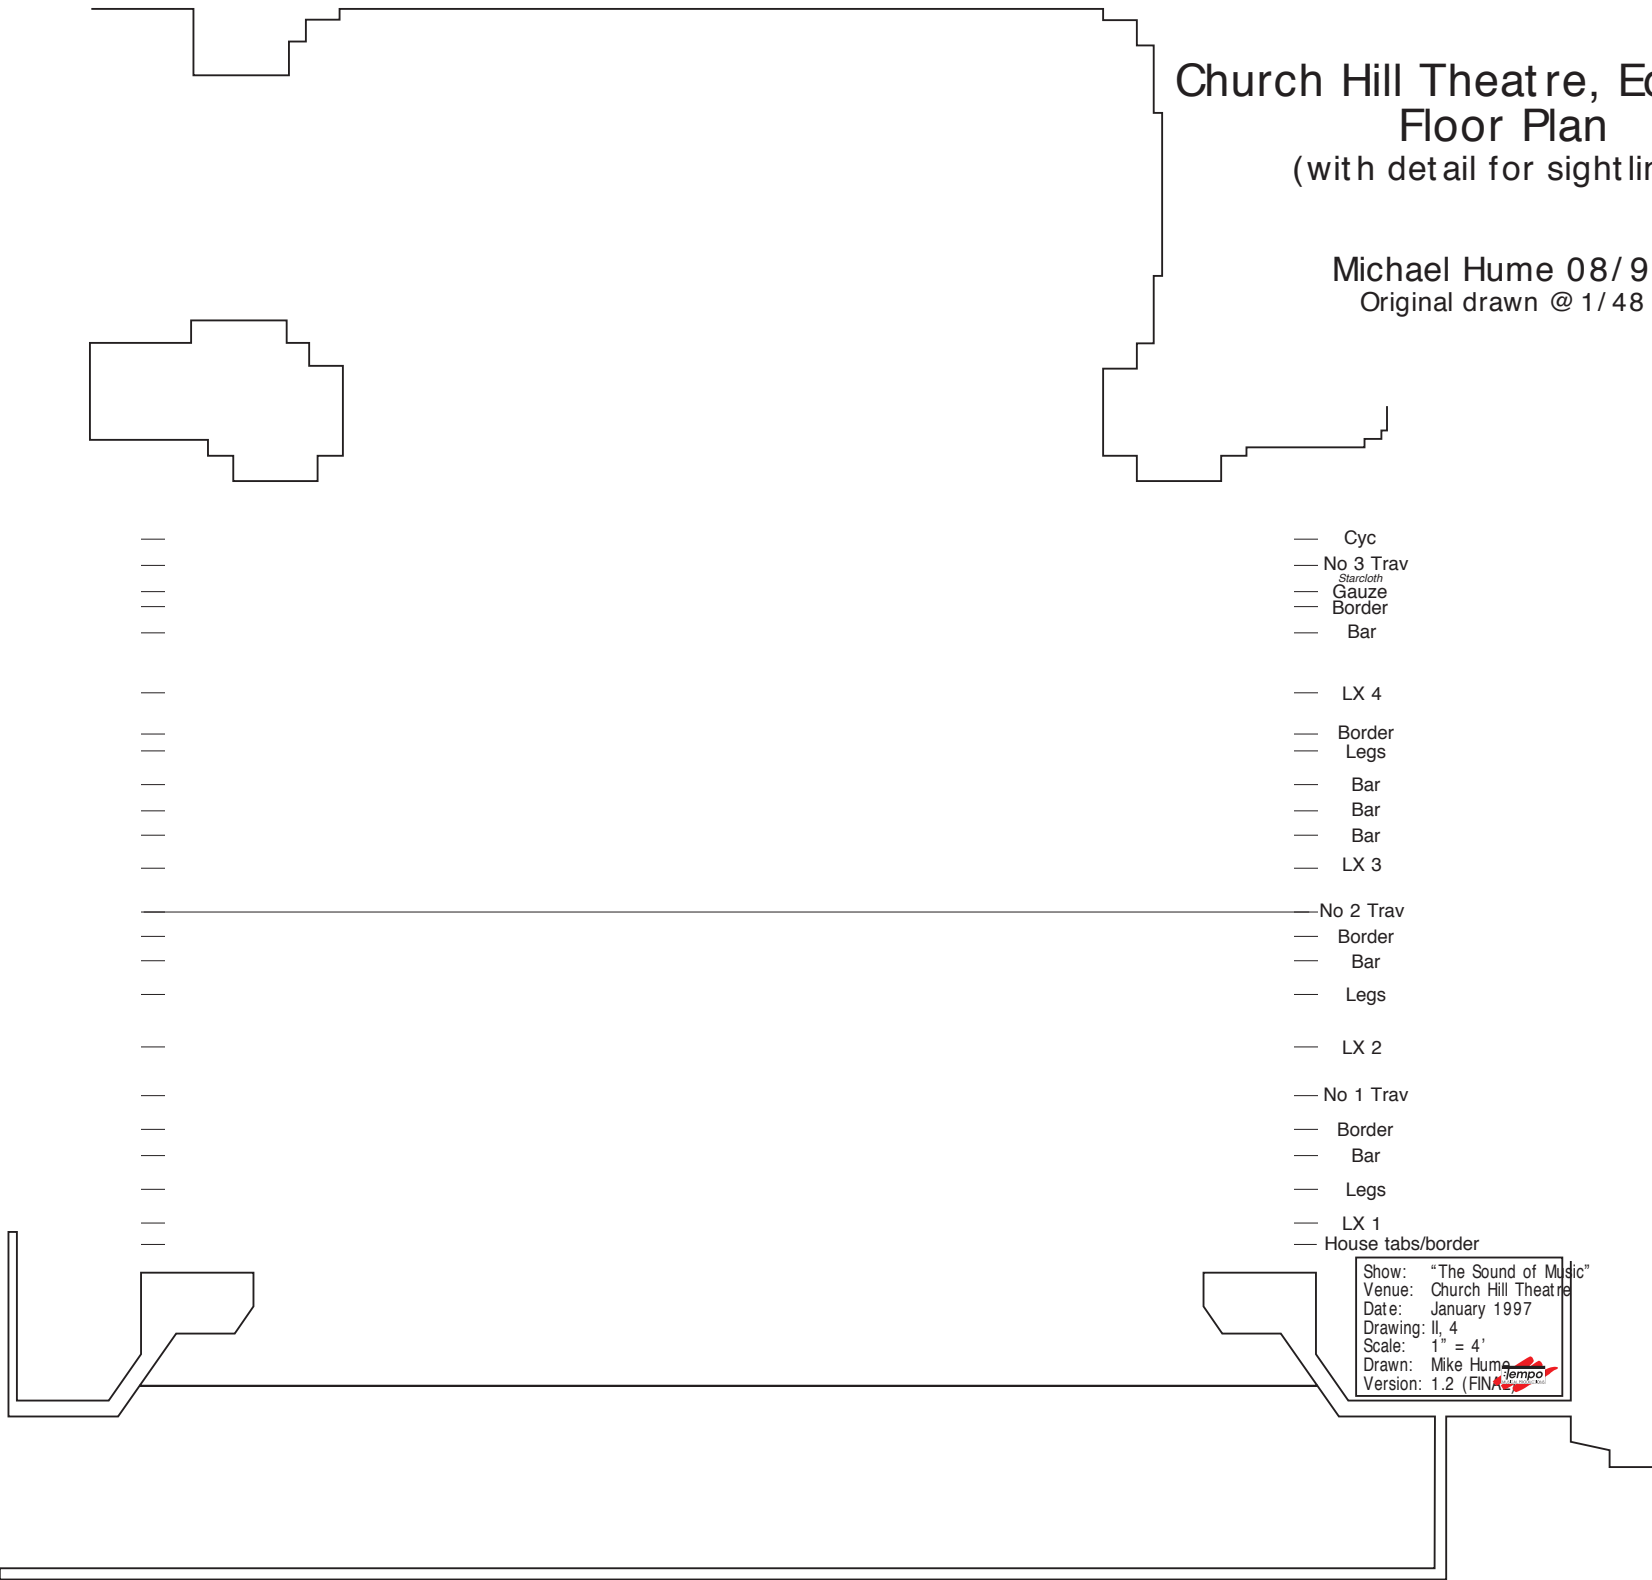


— Cyc
— No 3 Trav
— Starcloth
— Gauze
— Border
— Bar

— LX 4
— Border
— Legs
— Bar
— Bar
— Bar
— LX 3


— No 2 Trav
— Border
— Bar
— Legs

— LX 2
— No 1 Trav
— Border
— Bar
— Legs
— LX 1
— House tabs/border

Show: "The Sound of Music"
Venue: Church Hill Theatre
Date: January 1997
Drawing: II, 4
Scale: 1" = 4'
Drawn: Mike Hume
Version: 1.2 (FINAL)


Church Hill Theatre, Edir Floor Plan (with detail for sightlines)

Michael Hume 08/96
Original drawn @ 1/48

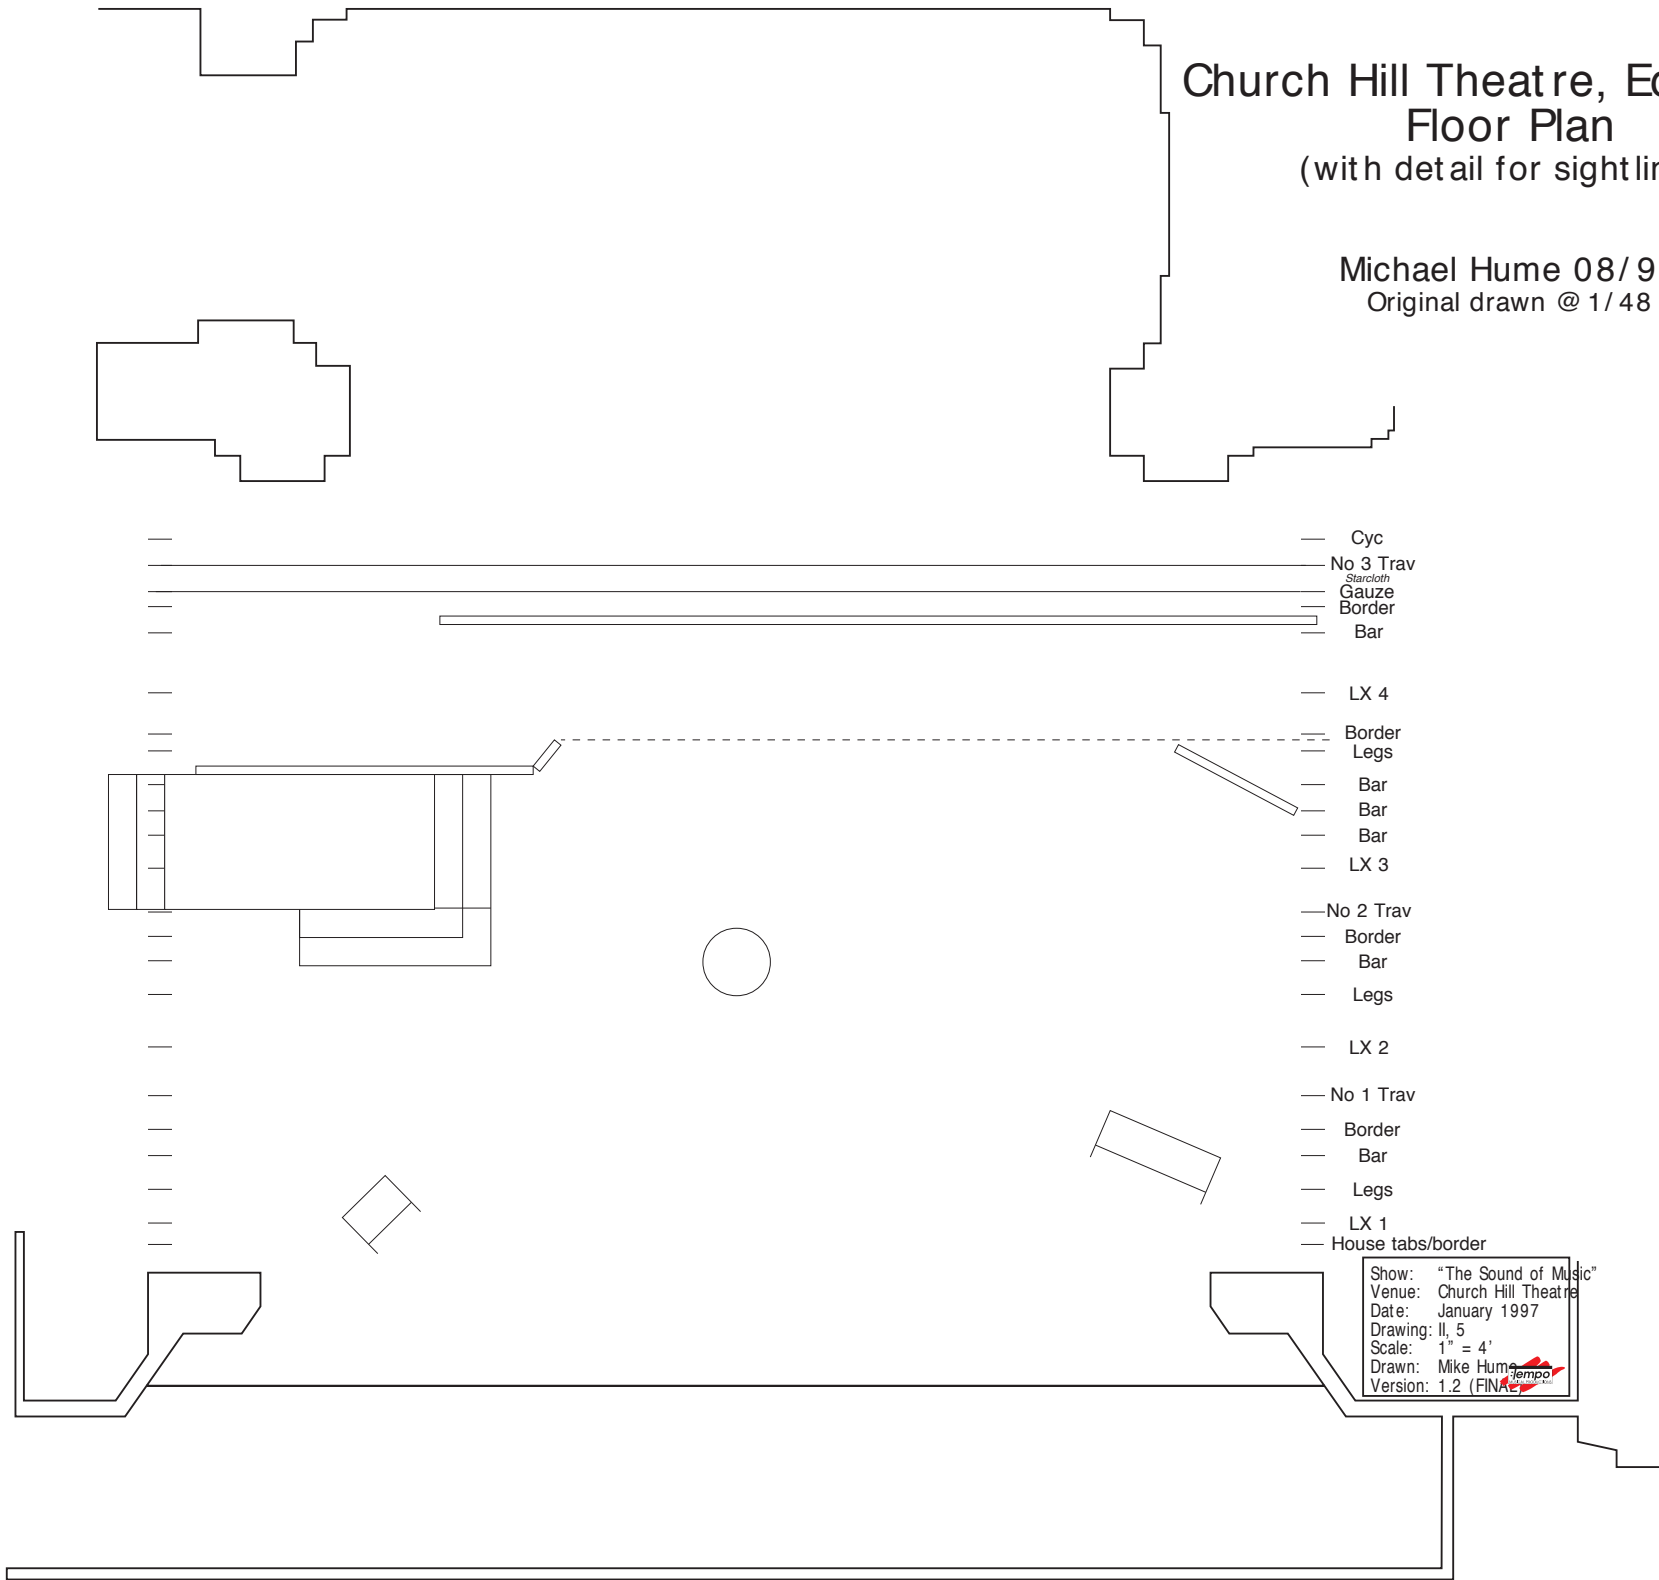


— Cyc
— No 3 Trav
— Starcloth
— Gauze
— Border
— Bar

— LX 4
— Border
— Legs
— Bar
— Bar
— Bar
— LX 3


— No 2 Trav
— Border
— Bar
— Legs

— LX 2
— No 1 Trav
— Border
— Bar
— Legs
— LX 1
— House tabs/border

Show: "The Sound of Music"
Venue: Church Hill Theatre
Date: January 1997
Drawing: II, 5
Scale: 1" = 4'
Drawn: Mike Hume
Version: 1.2 (FINAL)


Church Hill Theatre, Edir Floor Plan (with detail for sightlines)

Michael Hume 08/96
Original drawn @ 1/48

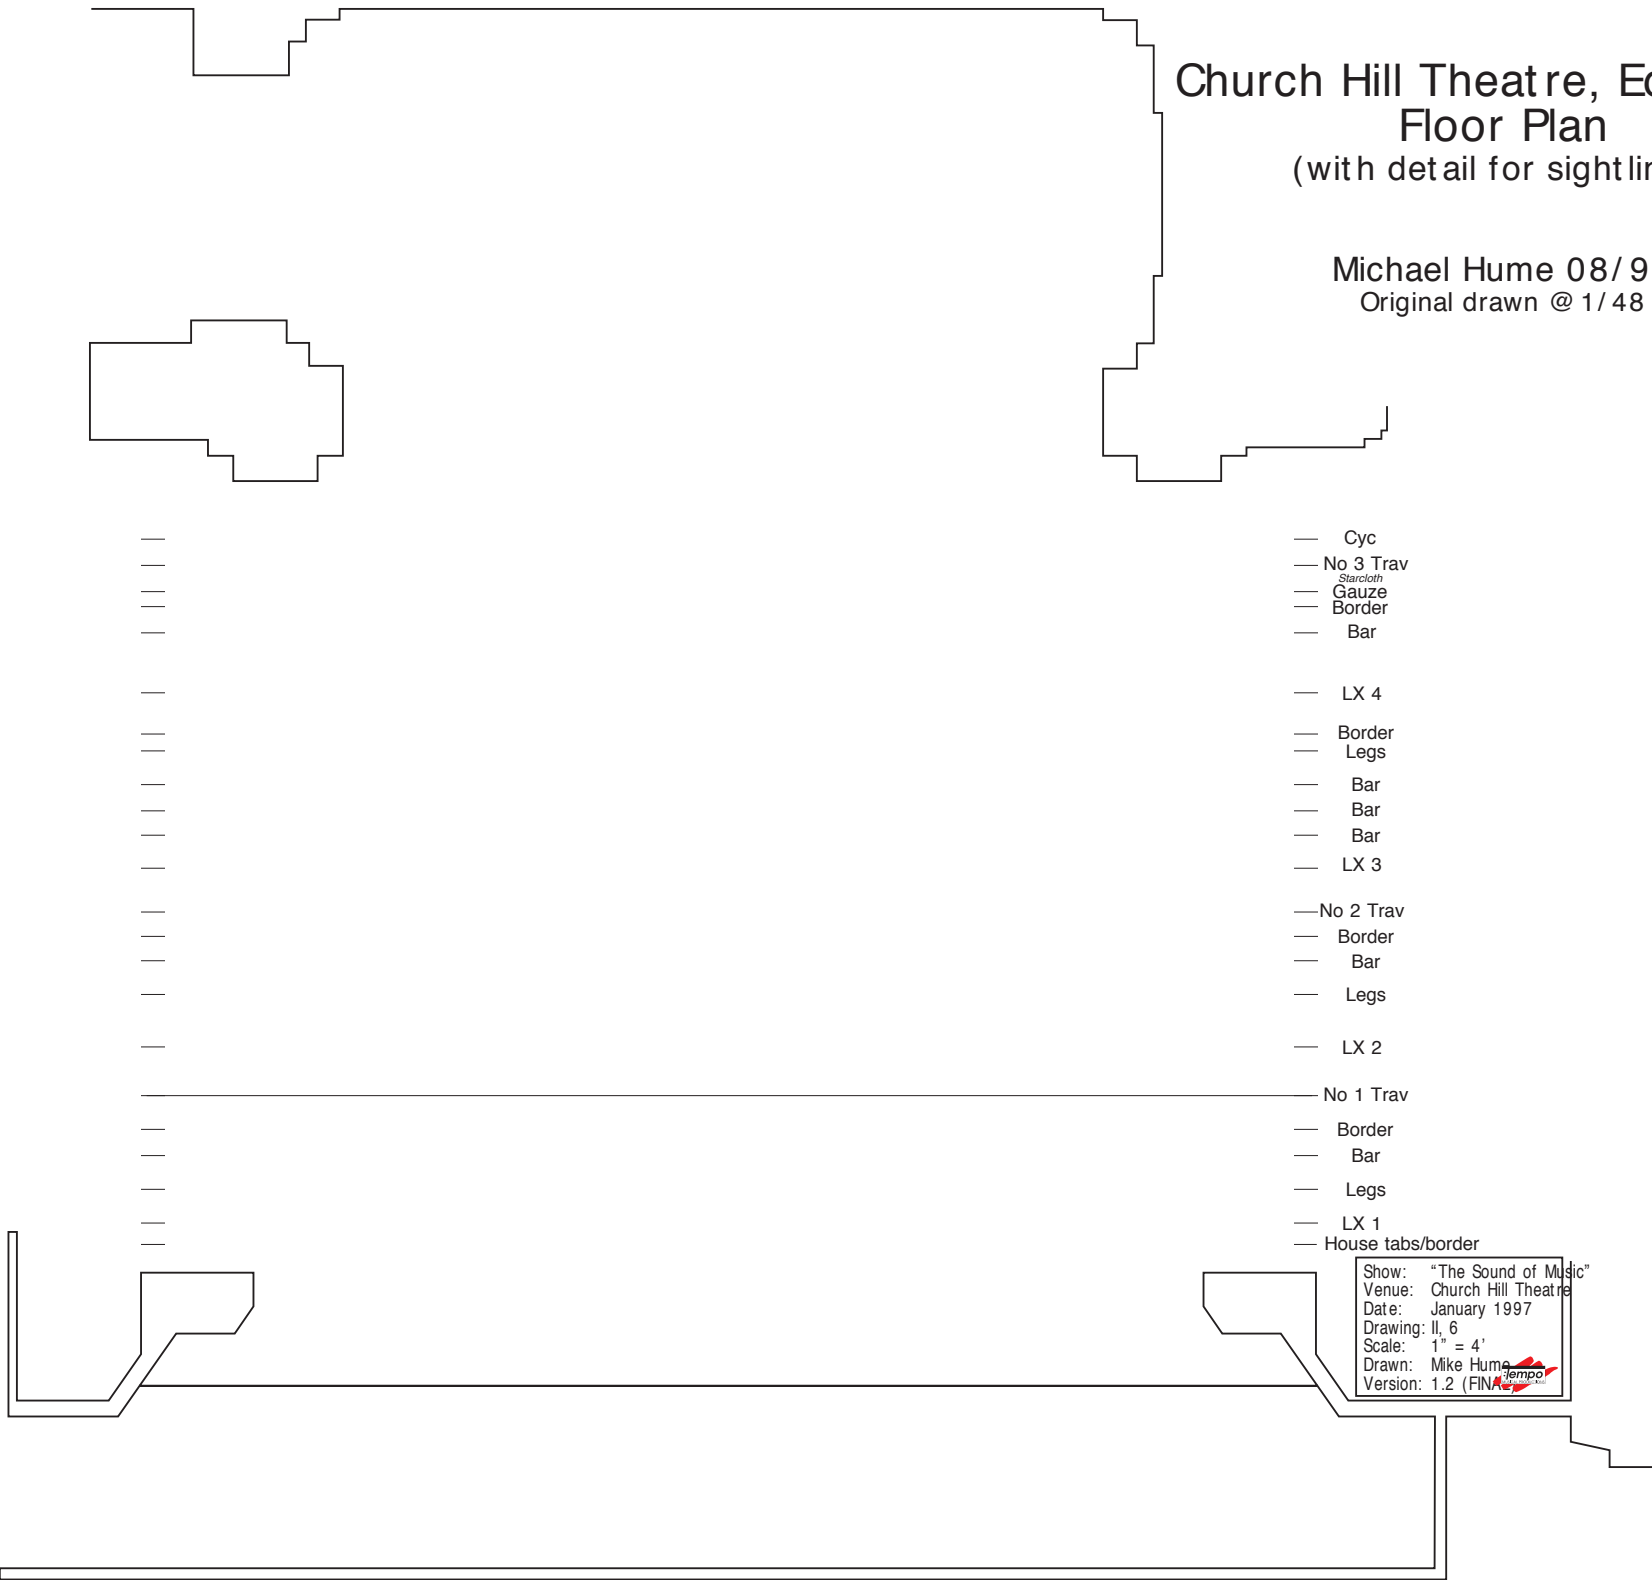


— Cyc
— No 3 Trav
— Starcloth
— Gauze
— Border
— Bar

— LX 4
— Border
— Legs
— Bar
— Bar
— Bar
— LX 3

— No 2 Trav
— Border
— Bar
— Legs

— LX 2
— No 1 Trav
— Border
— Bar
— Legs
— LX 1
— House tabs/border

Show: "The Sound of Music"
Venue: Church Hill Theatre
Date: January 1997
Drawing: II, 6
Scale: 1" = 4'
Drawn: Mike Hume
Version: 1.2 (FINAL)


Church Hill Theatre, Edir Floor Plan (with detail for sightlines)

Michael Hume 08/96
Original drawn @ 1/48

