



_____ Cyc.
_____ No. 3 travs.
_____ Border

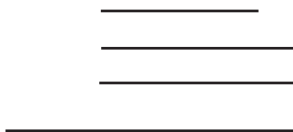

_____ Border
_____ Legs





_____ No. 2 travs.
_____ Border
_____ Cloth bar
_____ Legs

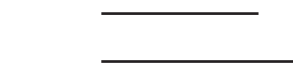

_____ No. 1 travs.
_____ Border



_____ Legs

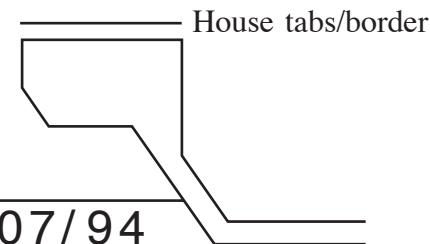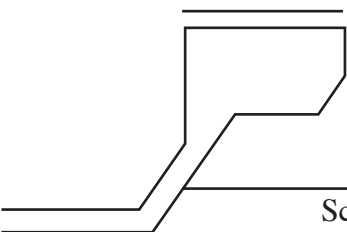




RED

Babes In Arms - I, 1

Scale 1:48 (1 inch represents 4 feet)

Church Hill Theatre 07/94

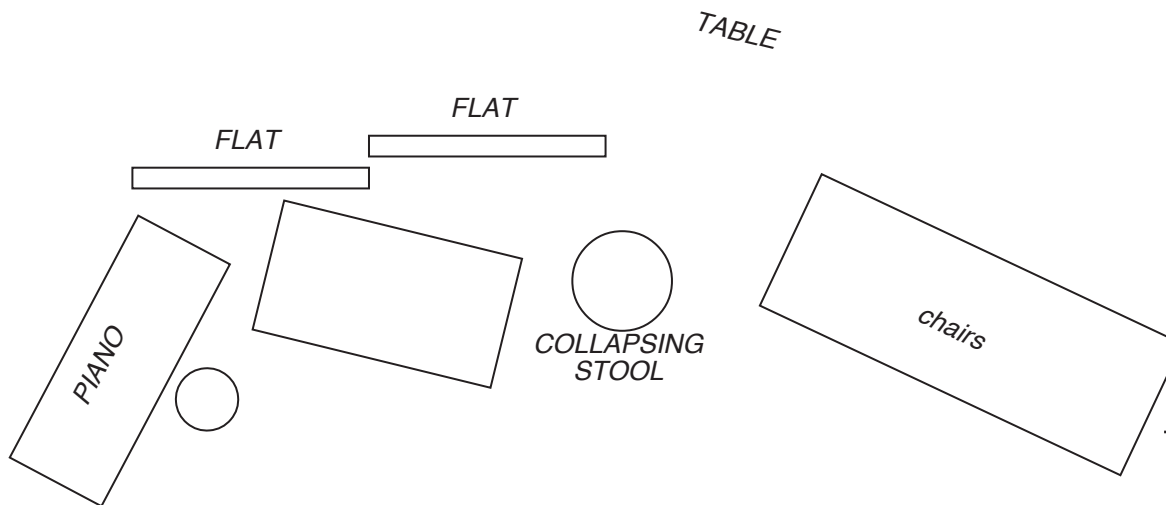

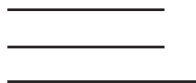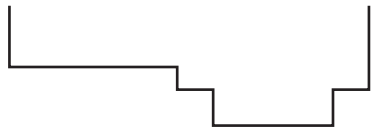

Cyc.


No. 3 travs.

Border



Border

Legs

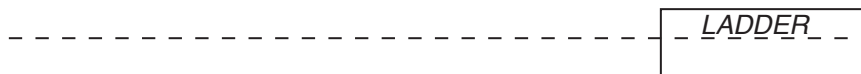

DUMMY LIGHTING BAR (PROPS LANTERNS ON BAR)



No. 2 travs.

Border

Cloth bar

Legs



No. 1 travs.

Border

Legs






House tabs/border

Babes In Arms - I, 2


Scale 1:48 (1 inch represents 4 feet)

Church Hill Theatre 07/94

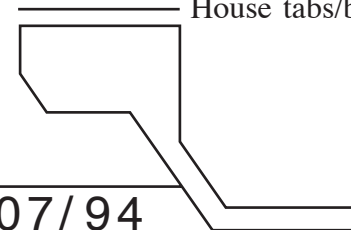

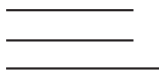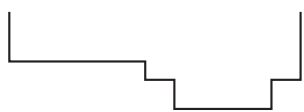


Cyc.
No. 3 travs.
Border

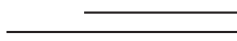


CAST MOVE THESE UPSTAGE WHEN CLOTH IS OUT

Border
Legs



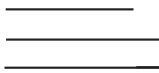


FIRST CLOTH (WITH HOUSES)


No. 2 travs.
Border
Cloth bar
Legs

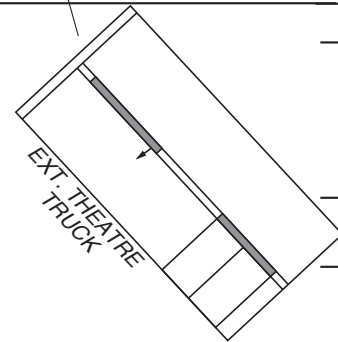

No. 1 travs.
Border
Legs

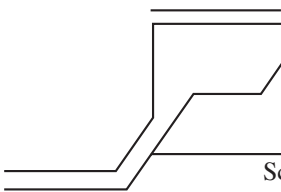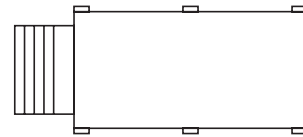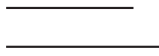

RED

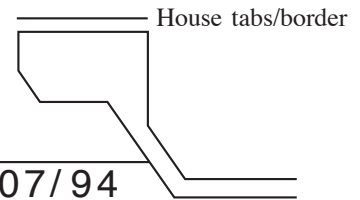

Babes In Arms - I, 3

Scale 1:48 (1 inch represents 4 feet)

Church Hill Theatre 07/94

DRINKS BOOTH (READY)

Cyc.
No. 3 travs.
Border

STOOLS, MILK
CHURNS, ETC.

BARN DOOR
TRUCK

HAY LOFT

Border
Legs

PIANO

No. 2 travs.
Border
Cloth bar
Legs

No. 1 travs.
Border

Legs



GREEN

House tabs/border


Babes In Arms - I, 4

Scale 1:48 (1 inch represents 4 feet)


Church Hill Theatre 07/94

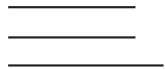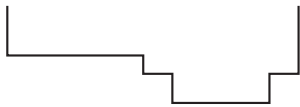

— Cyc.
— No. 3 travs.
— Border

 


— Border
— Legs

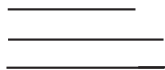



— No. 2 travs.
— Border
— Cloth bar
— Legs

CLOTH WITH HOUSES (<-- STRIKE THIS WAY AT INTERVAL)

DRINKS
BOOTH

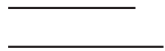

— No. 1 travs.
— Border
— Legs

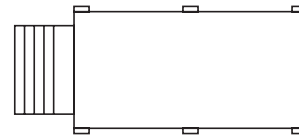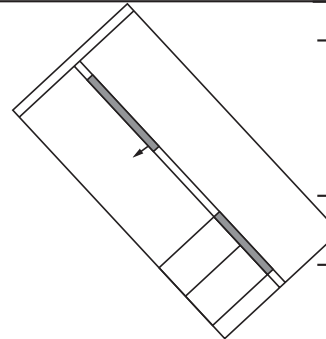



GREEN

House tabs/border

Babes In Arms - I, 5


Scale 1:48 (1 inch represents 4 feet)

Church Hill Theatre 07/94



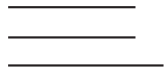
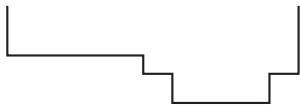


Cyc.
No. 3 travs.
Border

VIOLET SET BEHIND

 


Border
Legs

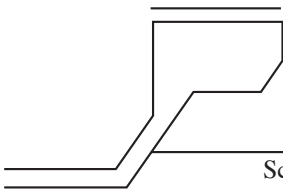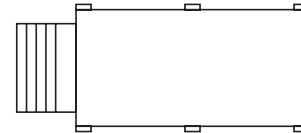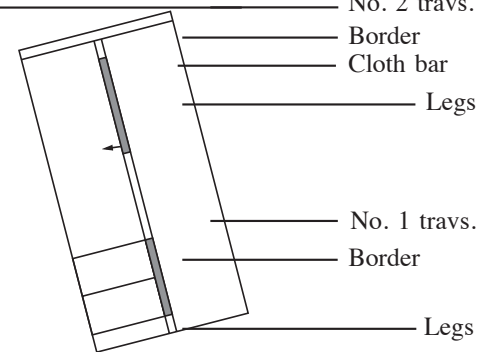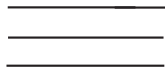

GREEN


Babes In Arms - II, 1



House tabs/border

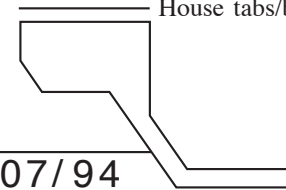



Scale 1:48 (1 inch represents 4 feet)

Church Hill Theatre 07/94

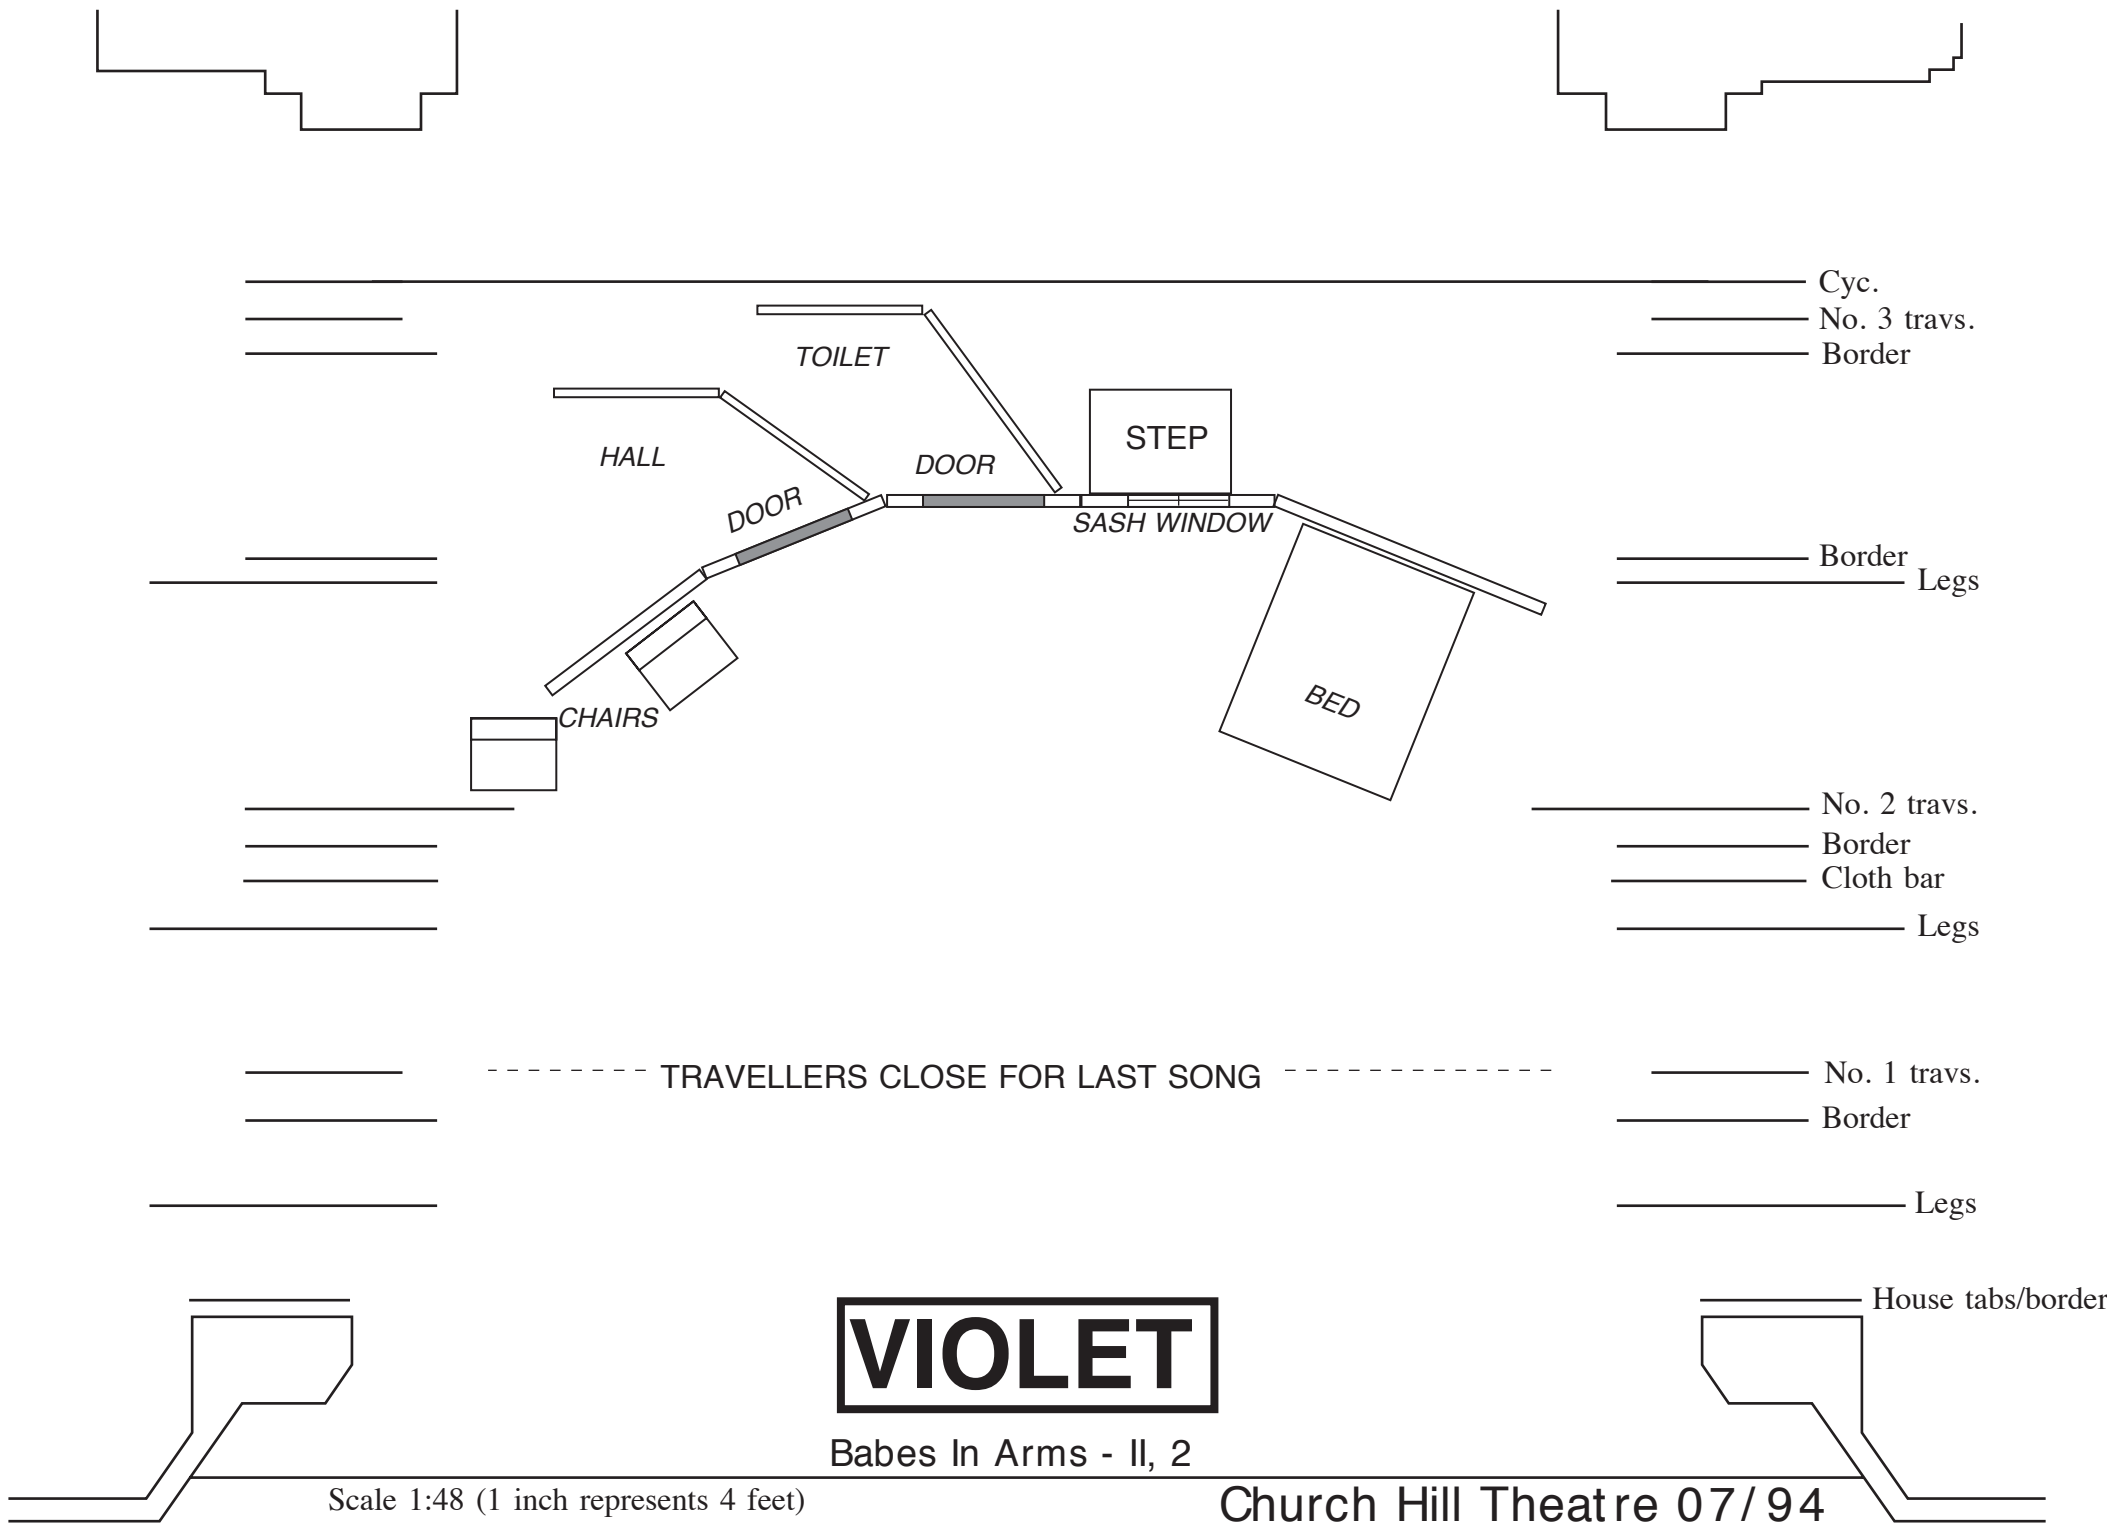




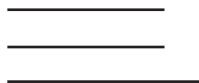
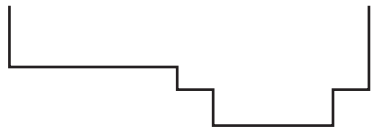


STRIKE CYC & VIOLET SET ONCE BATTENS IN PLACE

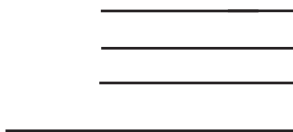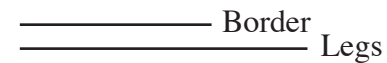

LIGHTING BATTENS




ON FLOOR

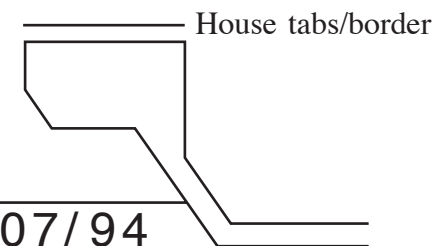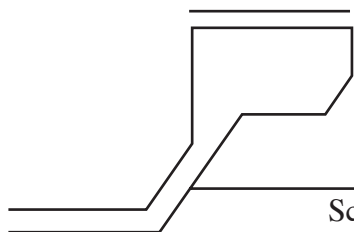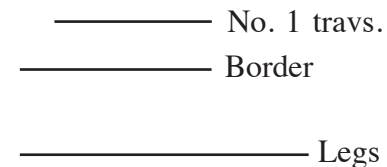 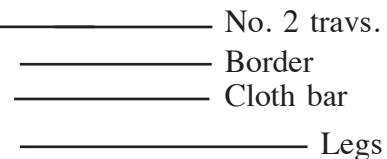

Babes In Arms - II, 3

Scale 1:48 (1 inch represents 4 feet)


Church Hill Theatre 07/94

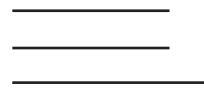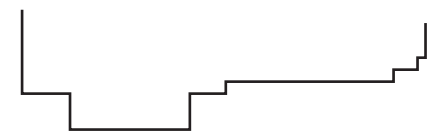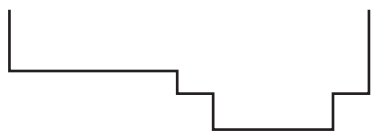


Cyc.
No. 3 travs.
Border




Border
Legs

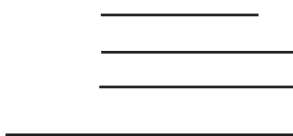

No. 2 travs.
Border
Cloth bar
Legs

 

No. 1 travs.
Border
Legs

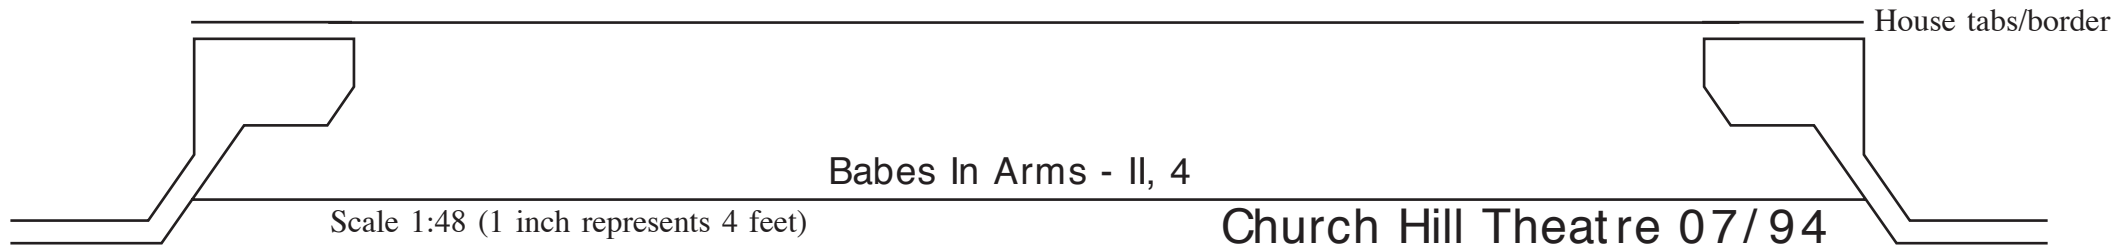

Scale 1:48 (1 inch represents 4 feet)

Babes In Arms - II, 4

Church Hill Theatre 07/94

HALL

DOOR

TABLE

CHAIRS

TELEPHONE
(ON FLOOR)

Cyc.

No. 3 travs.

Border

Border

Legs

No. 2 travs.

Border

Cloth bar

Legs

No. 1 travs.

Border

Legs

House tabs/border





SET DURING II, 3/II, 4 ONCE II, 2 IS STRUCK

GREY




Babes In Arms - II, 5

Scale 1:48 (1 inch represents 4 feet)

Church Hill Theatre 07/94

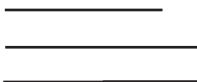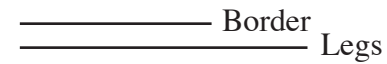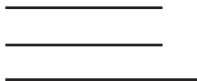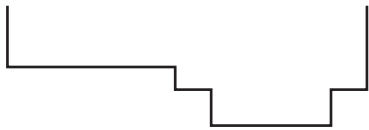

CLOTH (ROAD)

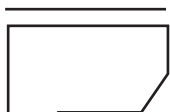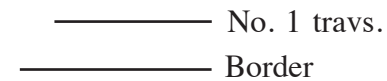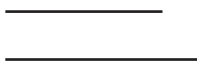


House tabs/border





Babes In Arms - II, 6

Scale 1:48 (1 inch represents 4 feet)


Church Hill Theatre 07/94

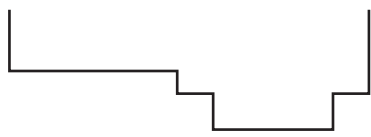


Cyc.
No. 3 travs.
Border

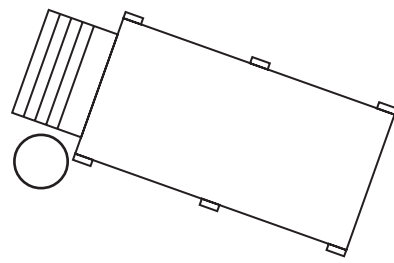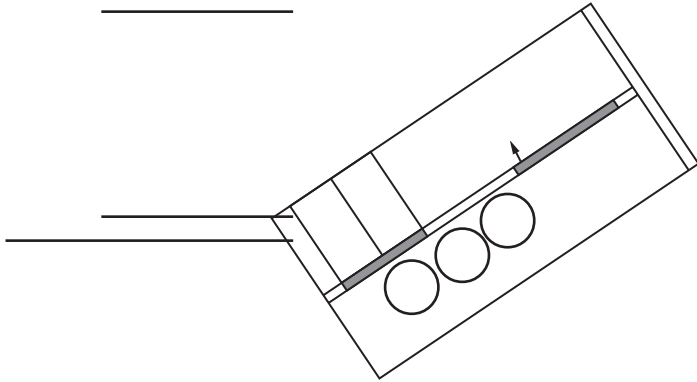

Border
Legs


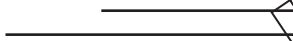


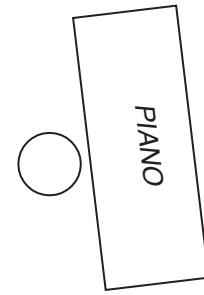

No. 2 travs.
Border
Cloth bar
Legs

QUICKLY SET DURING II, 6

No. 1 travs.
Border
Legs

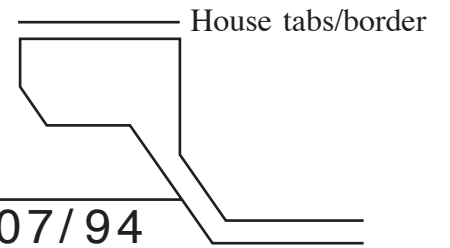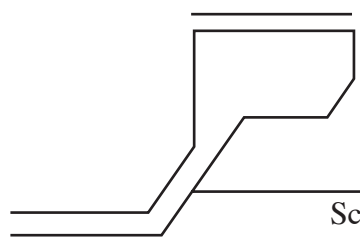

GREEN

Babes In Arms - II, 7

Scale 1:48 (1 inch represents 4 feet)

Church Hill Theatre 07/94