


# ***“The Vackees” FCT Fringe 1995 at Inverleith Church Hall***

Detail of proposed Scaffolding/Truss Rig (lighting/sound)

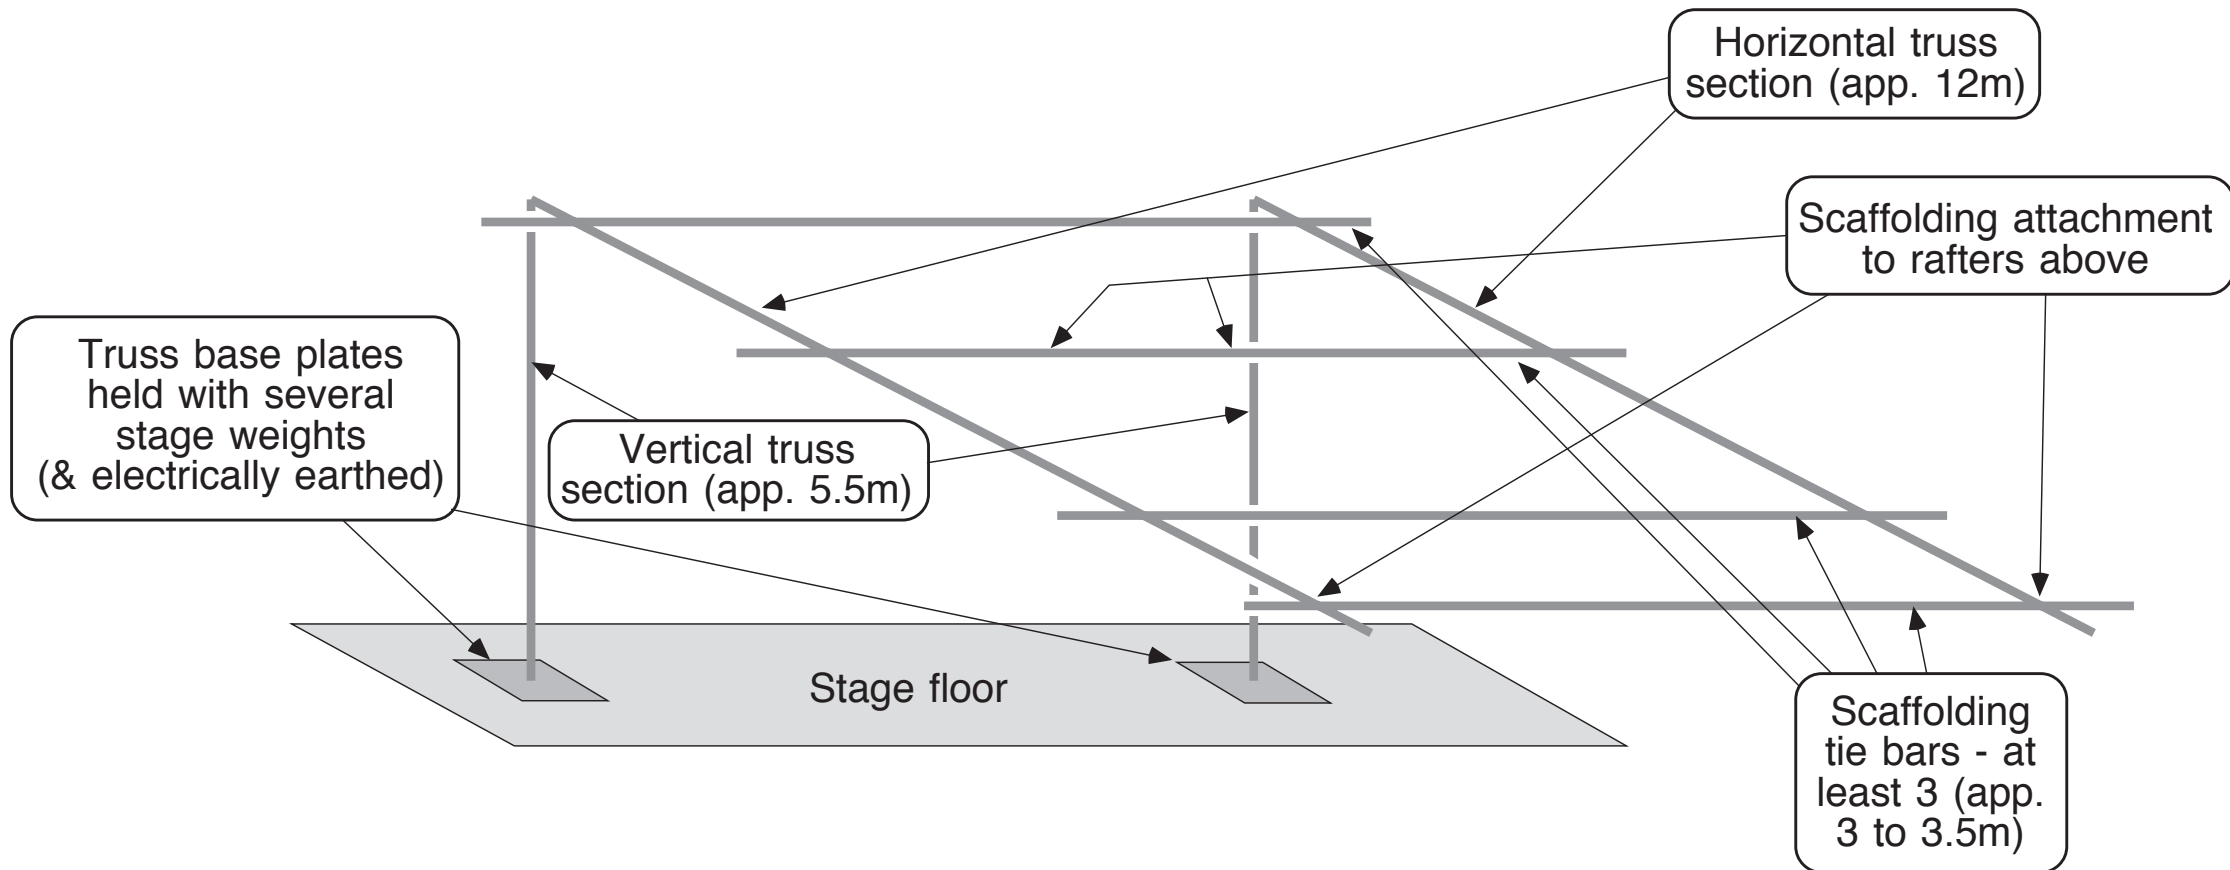

All trussing is LITEBEAM ‘SLICK’ TRUSSING as supplied by Northern Light, and has a safe working load of 320kg (evenly distributed) for a 7m span without supports (the longest span in this case) incorporating a 3:1 safety factor.

Michael Hume 06/95

Tel: 0131-449 4036  
Mobile: 0374 225951