




EXISTING GARAGE


BASEMENT

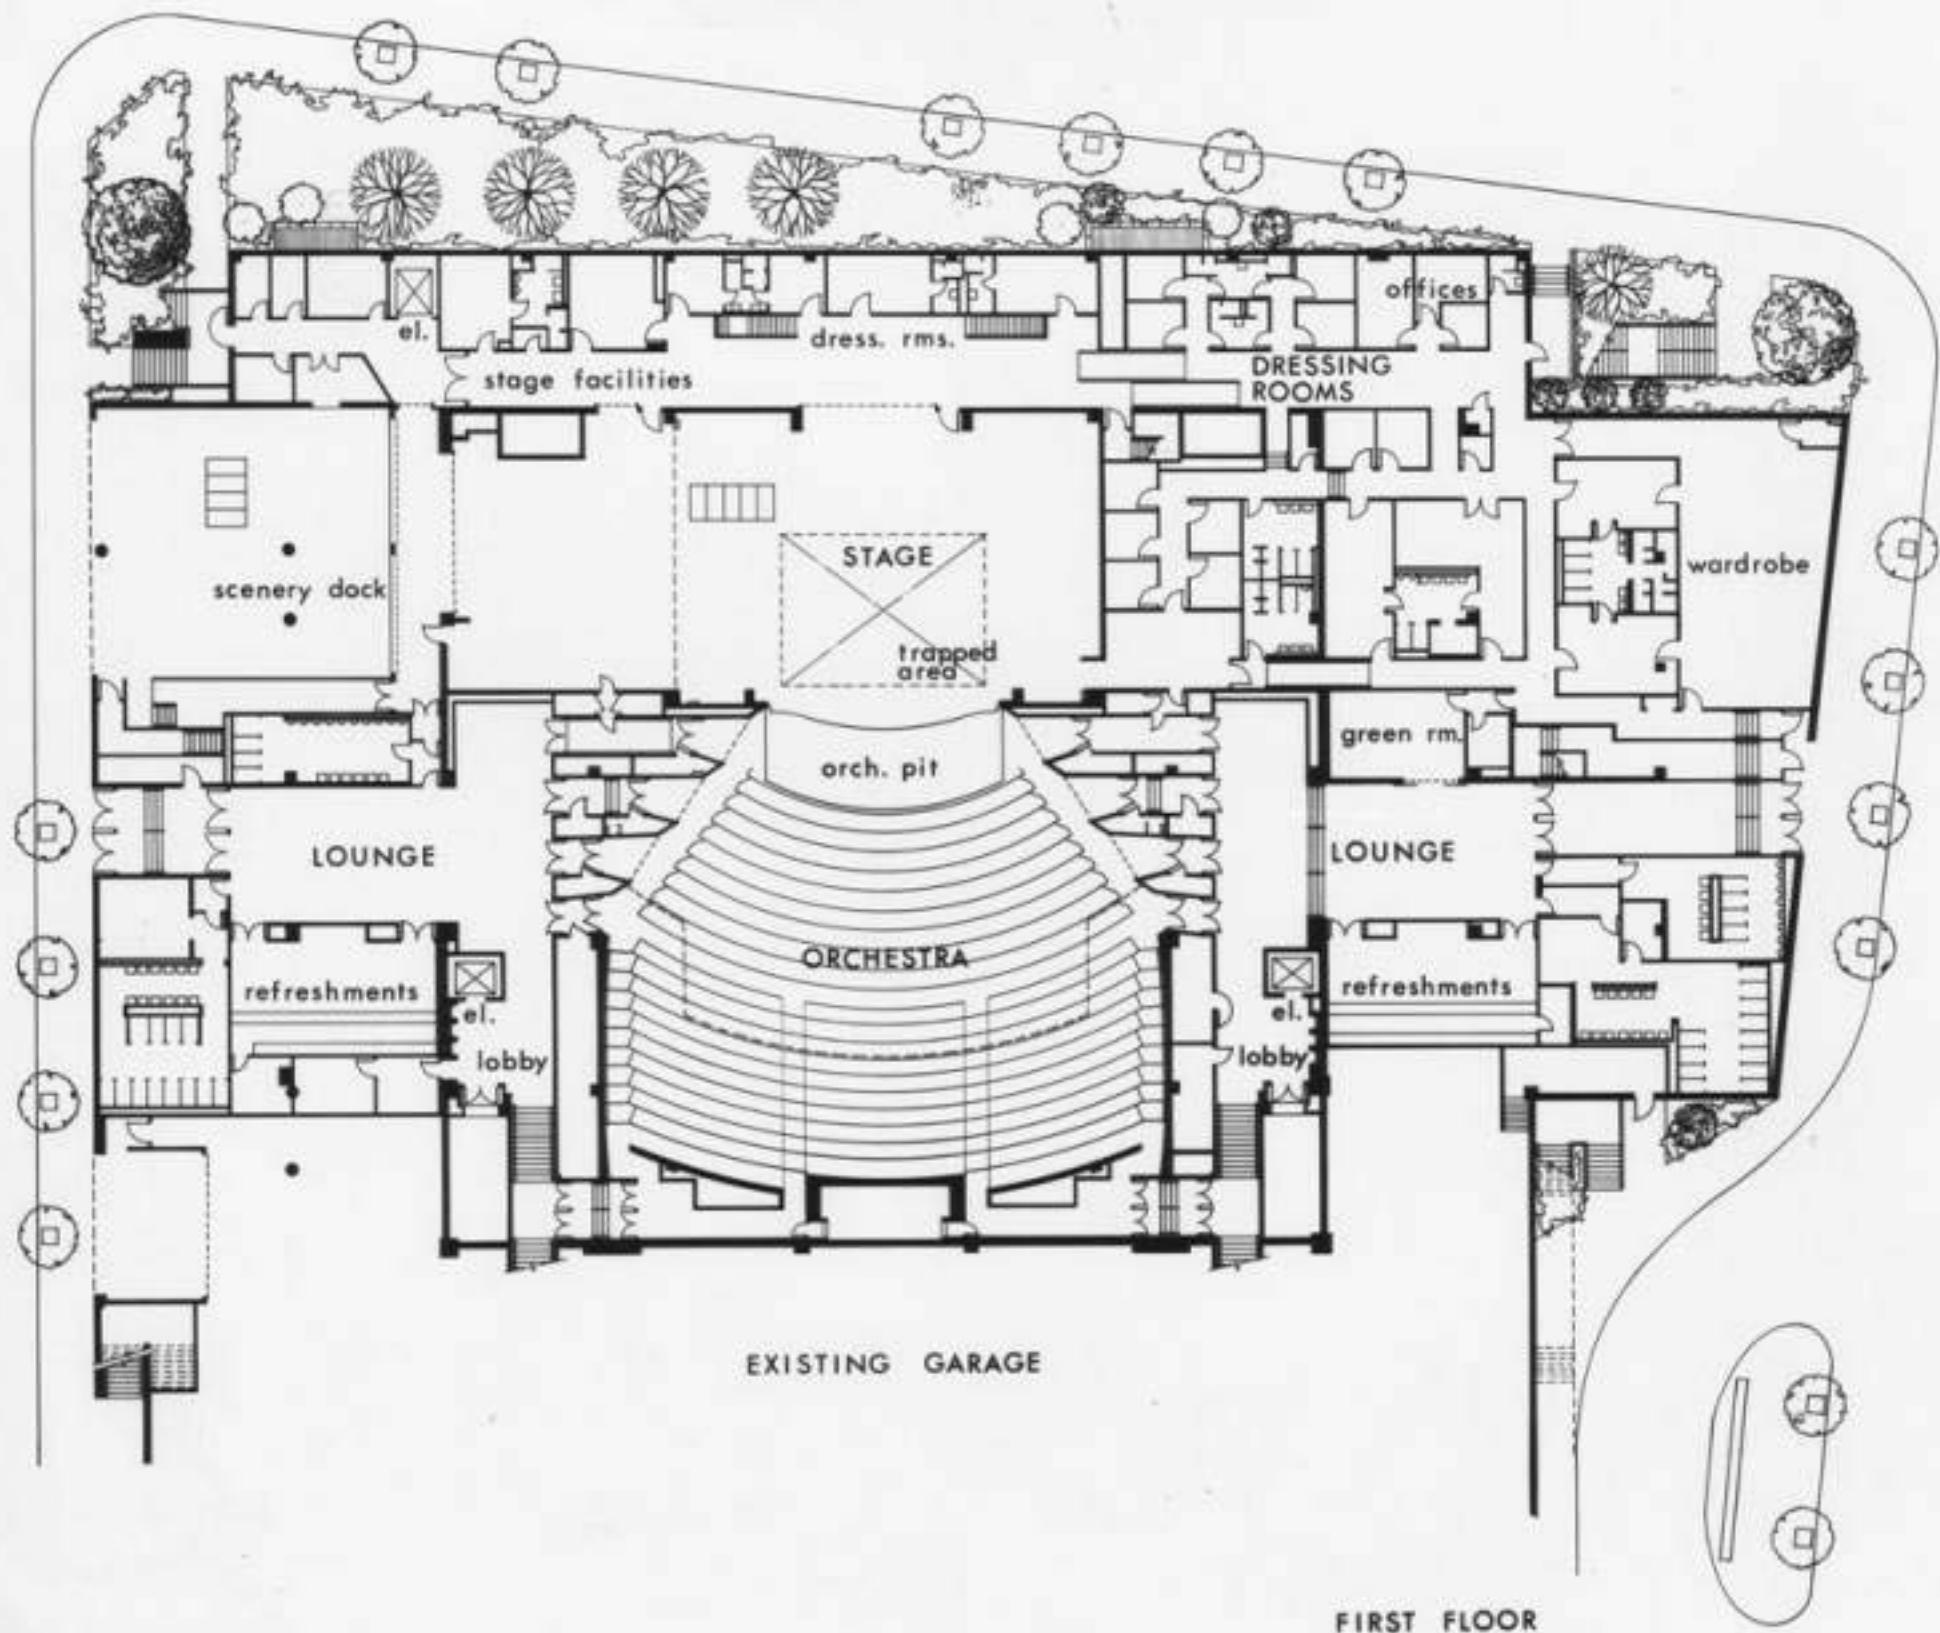

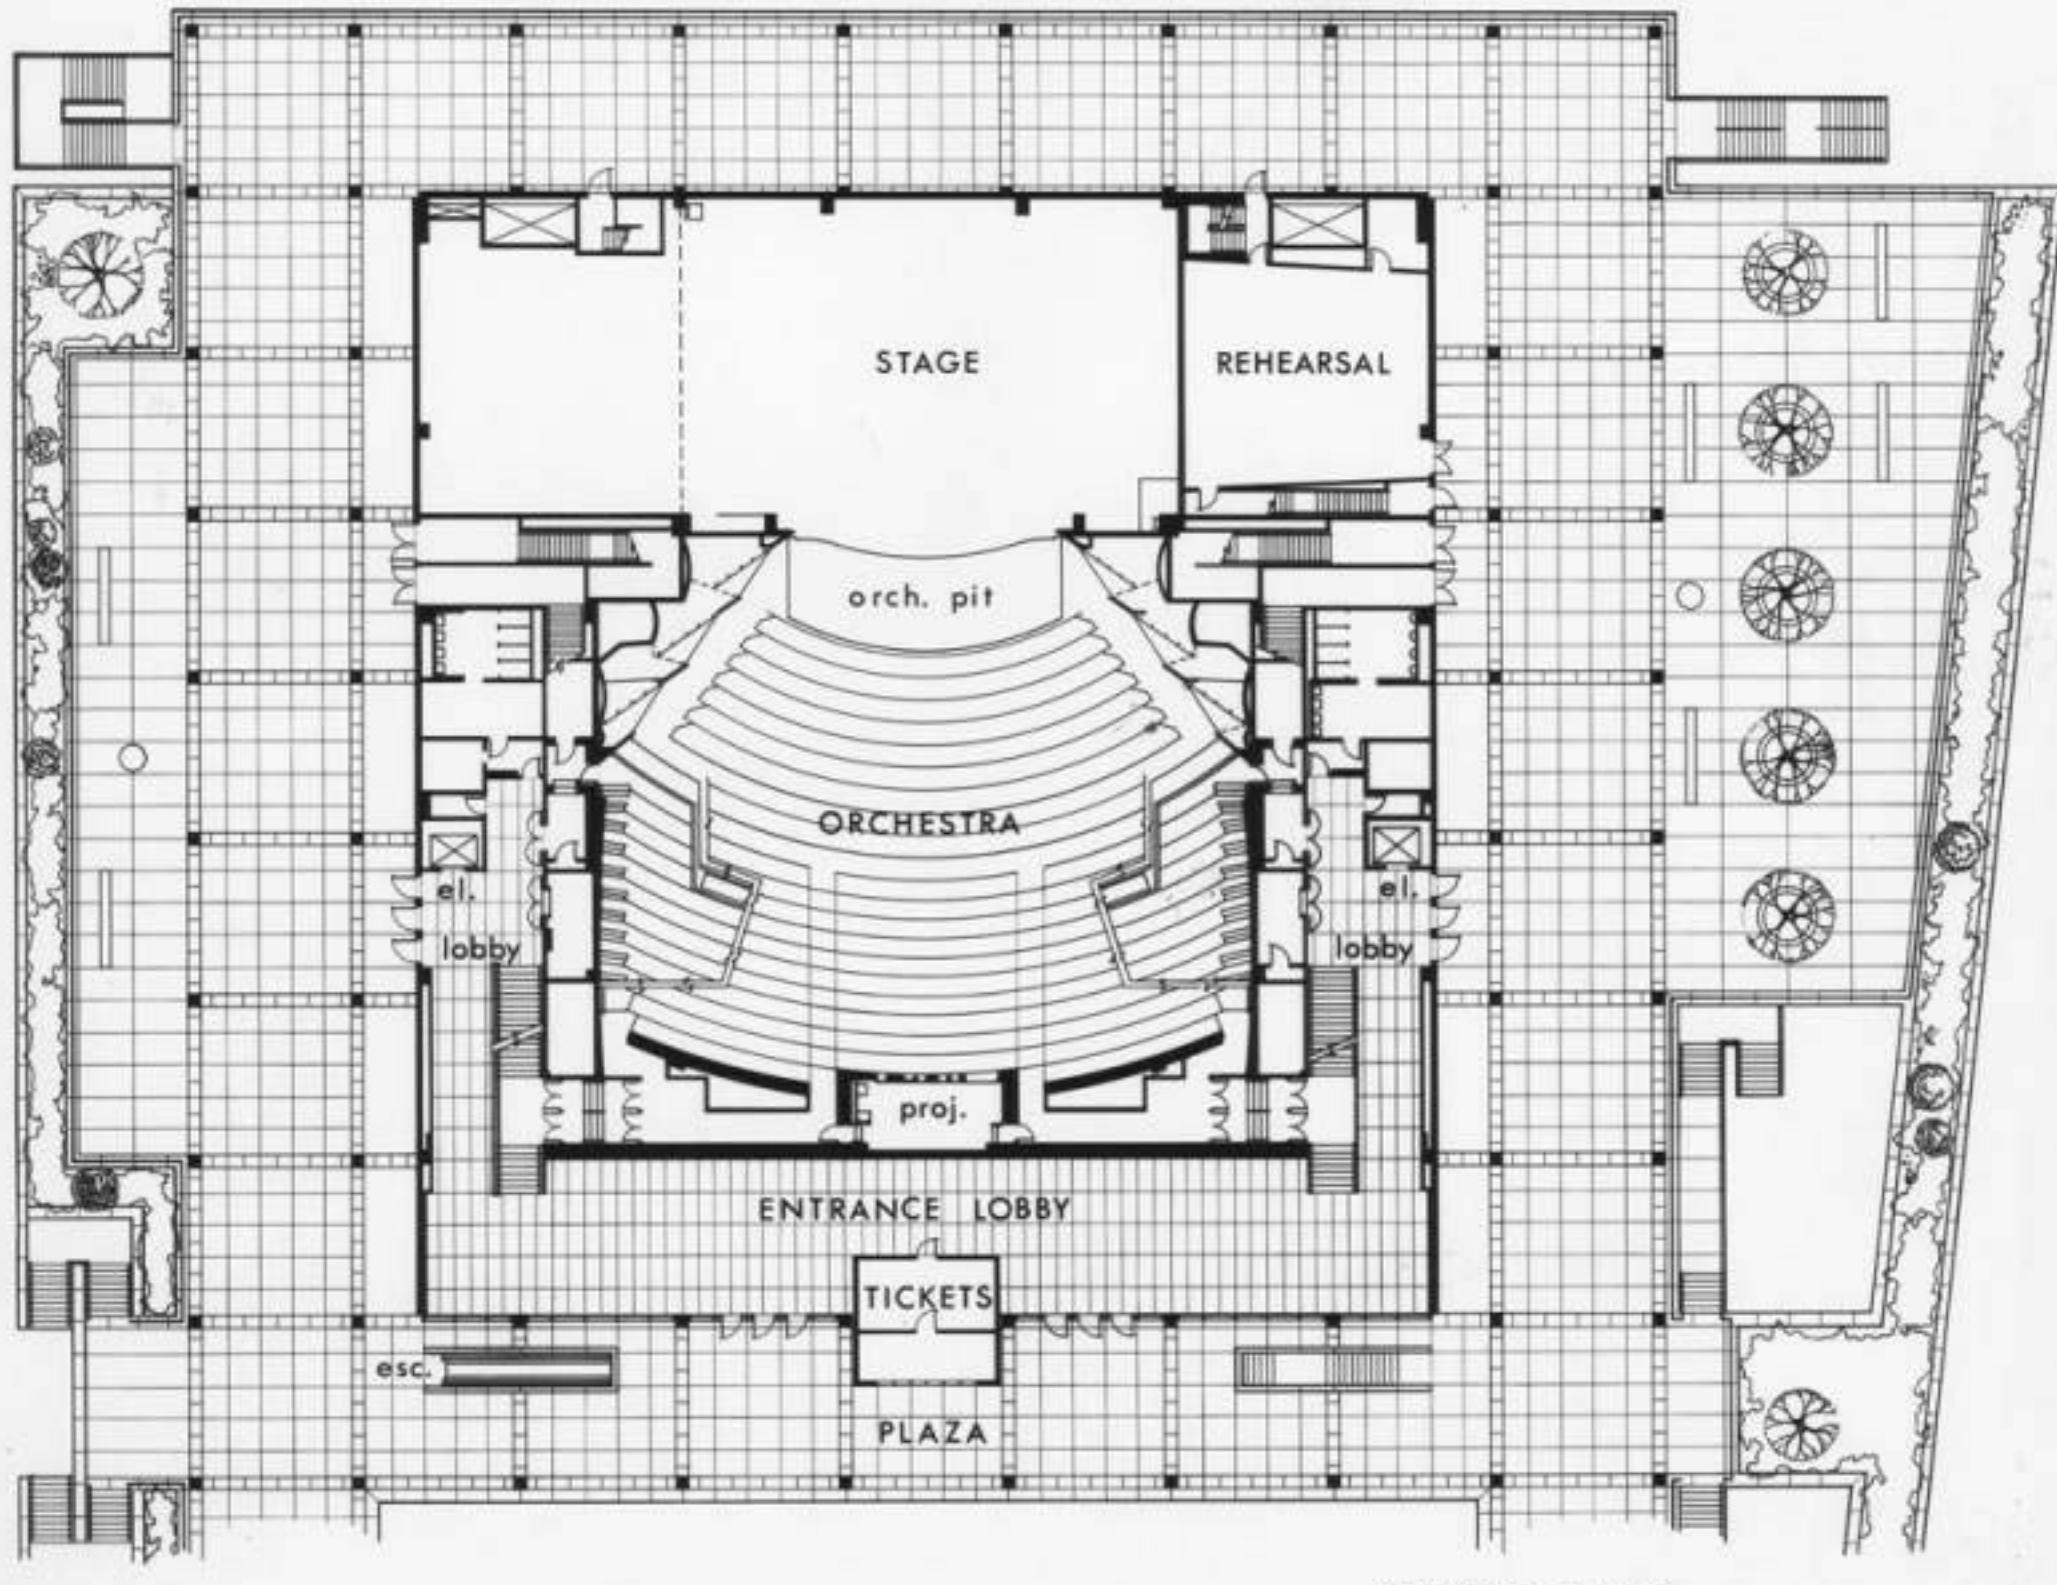


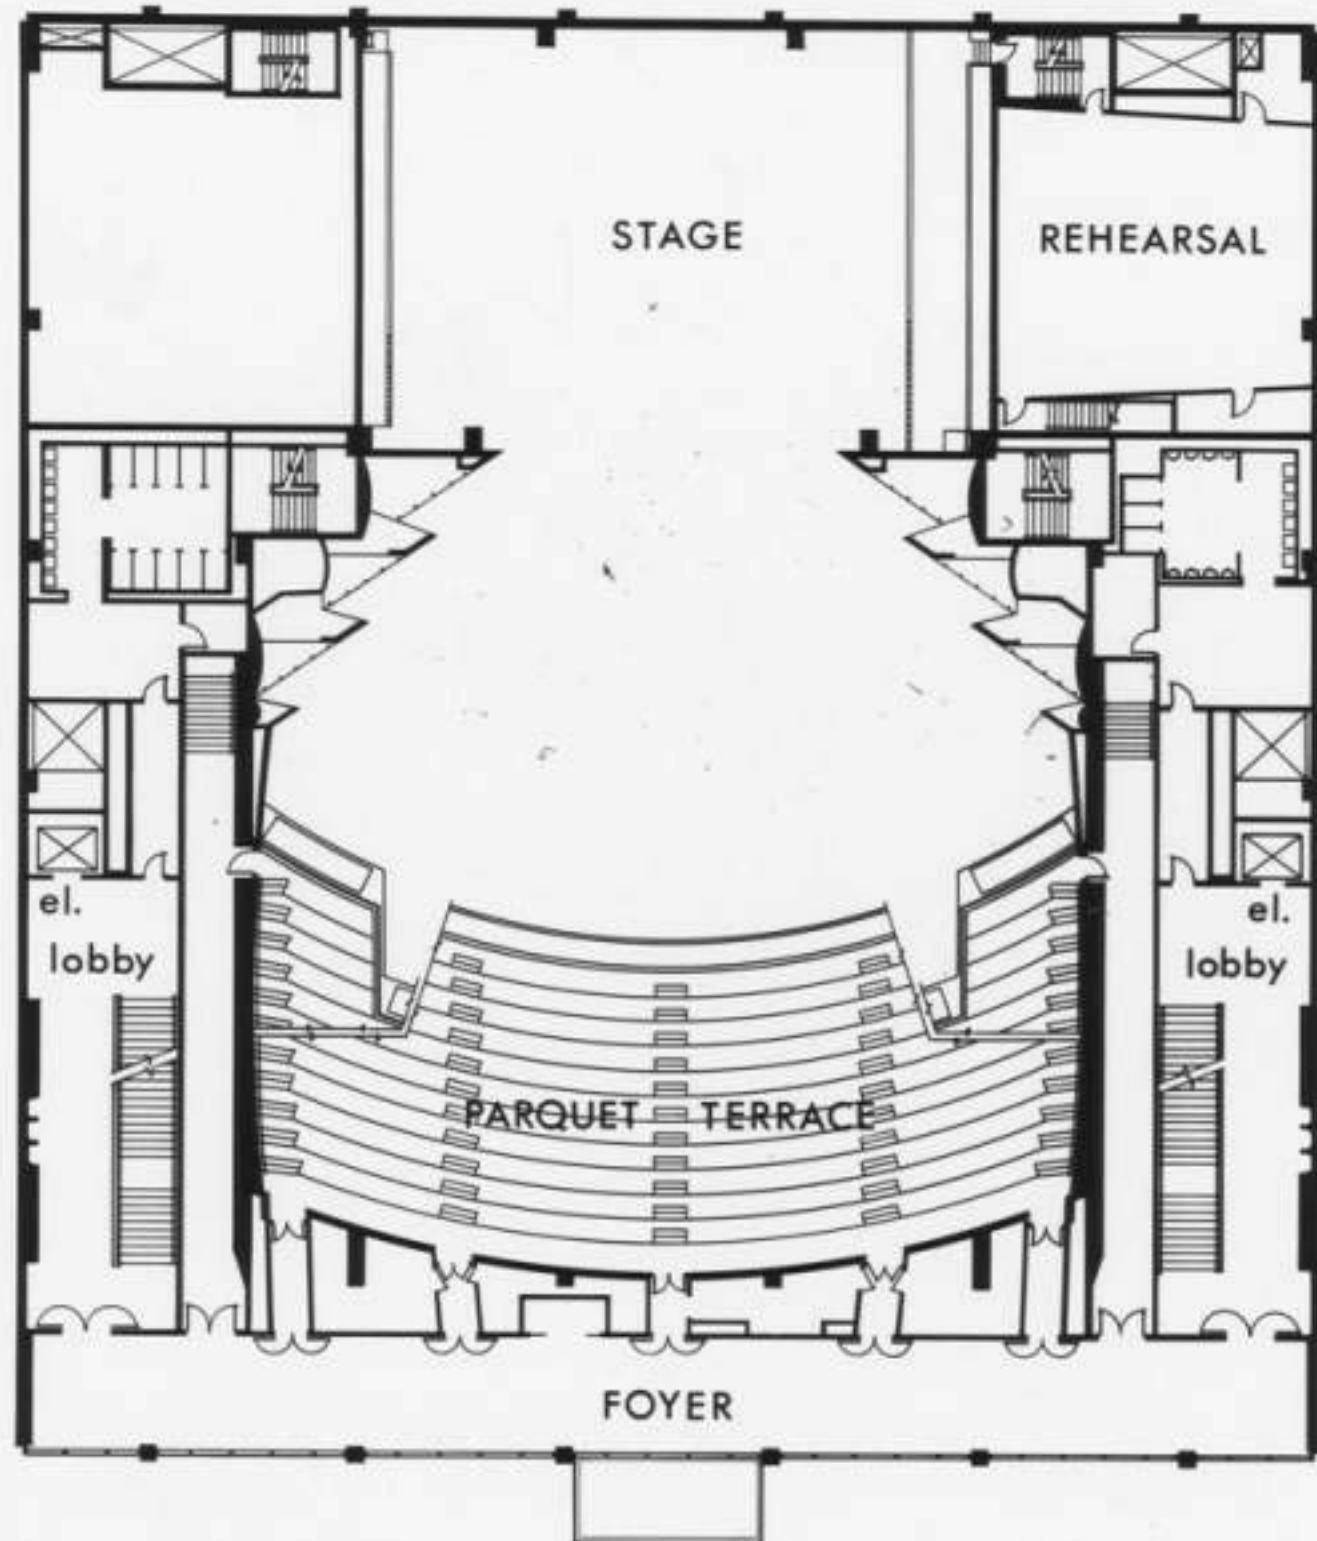


THIRD FLOOR

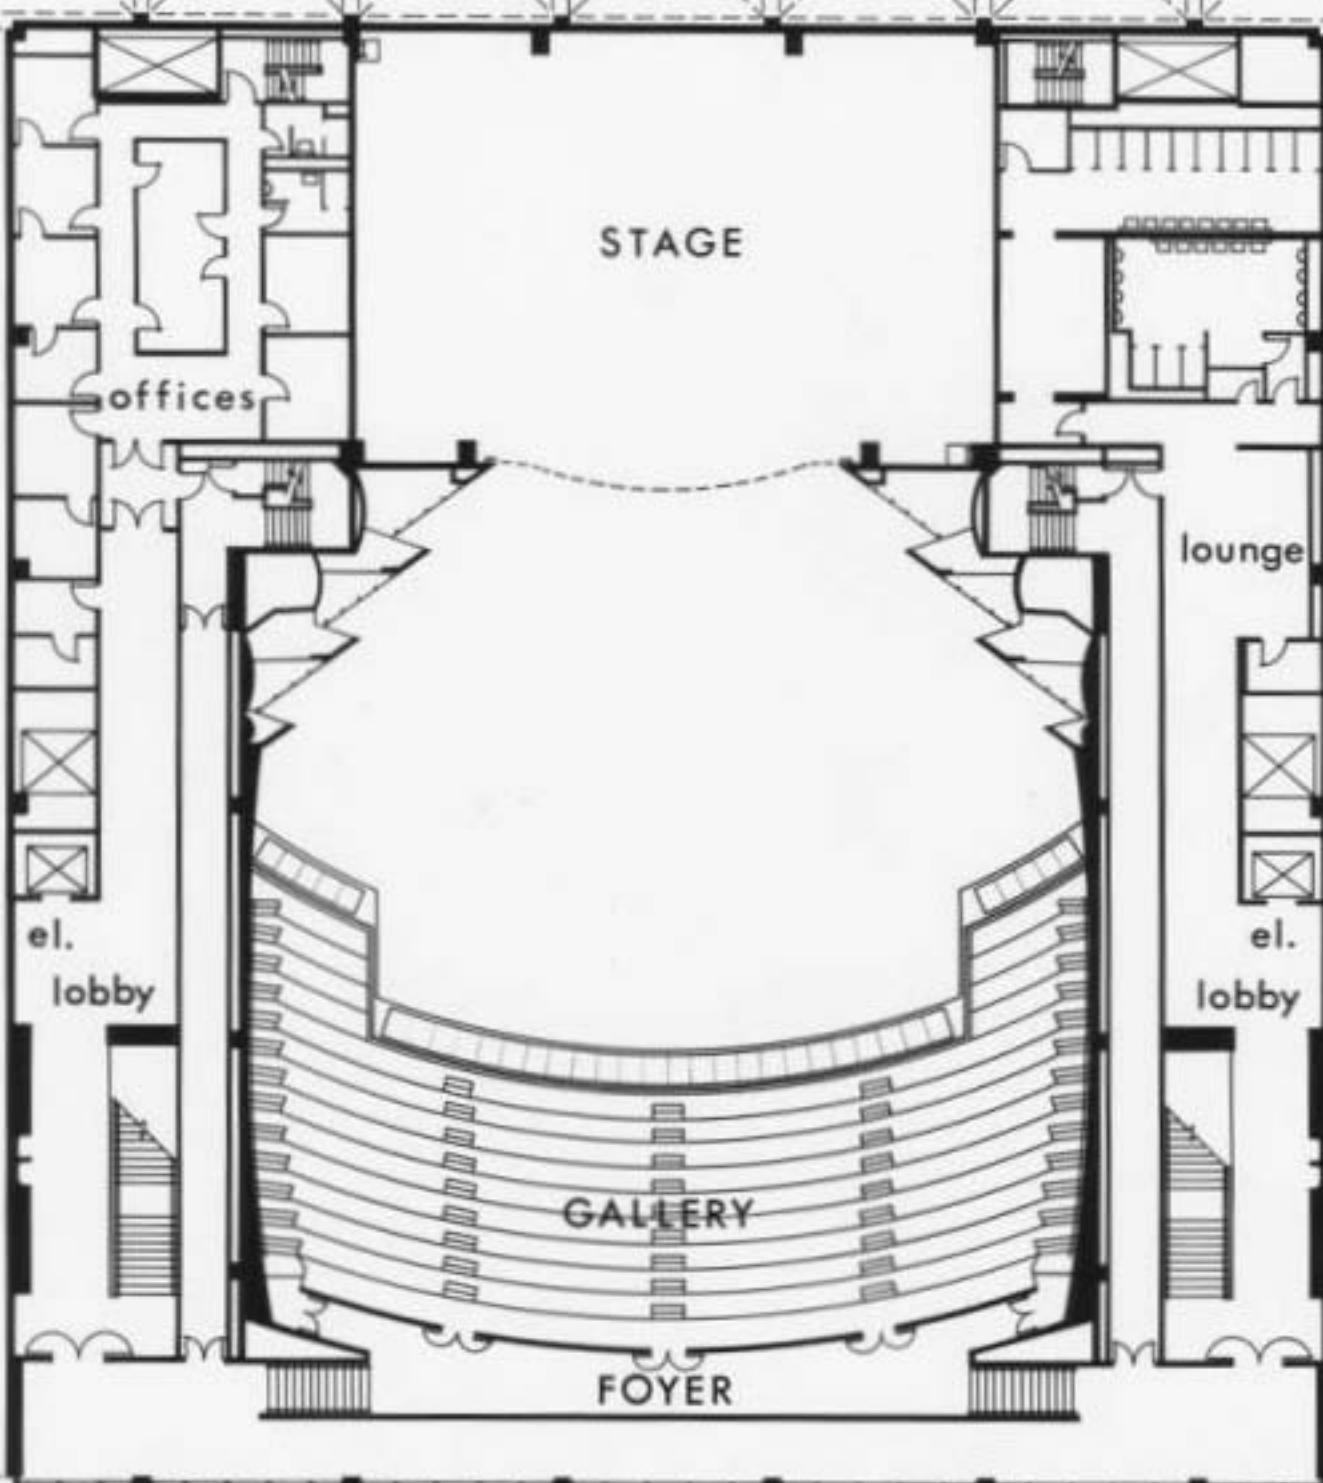

FOURTH FLOOR

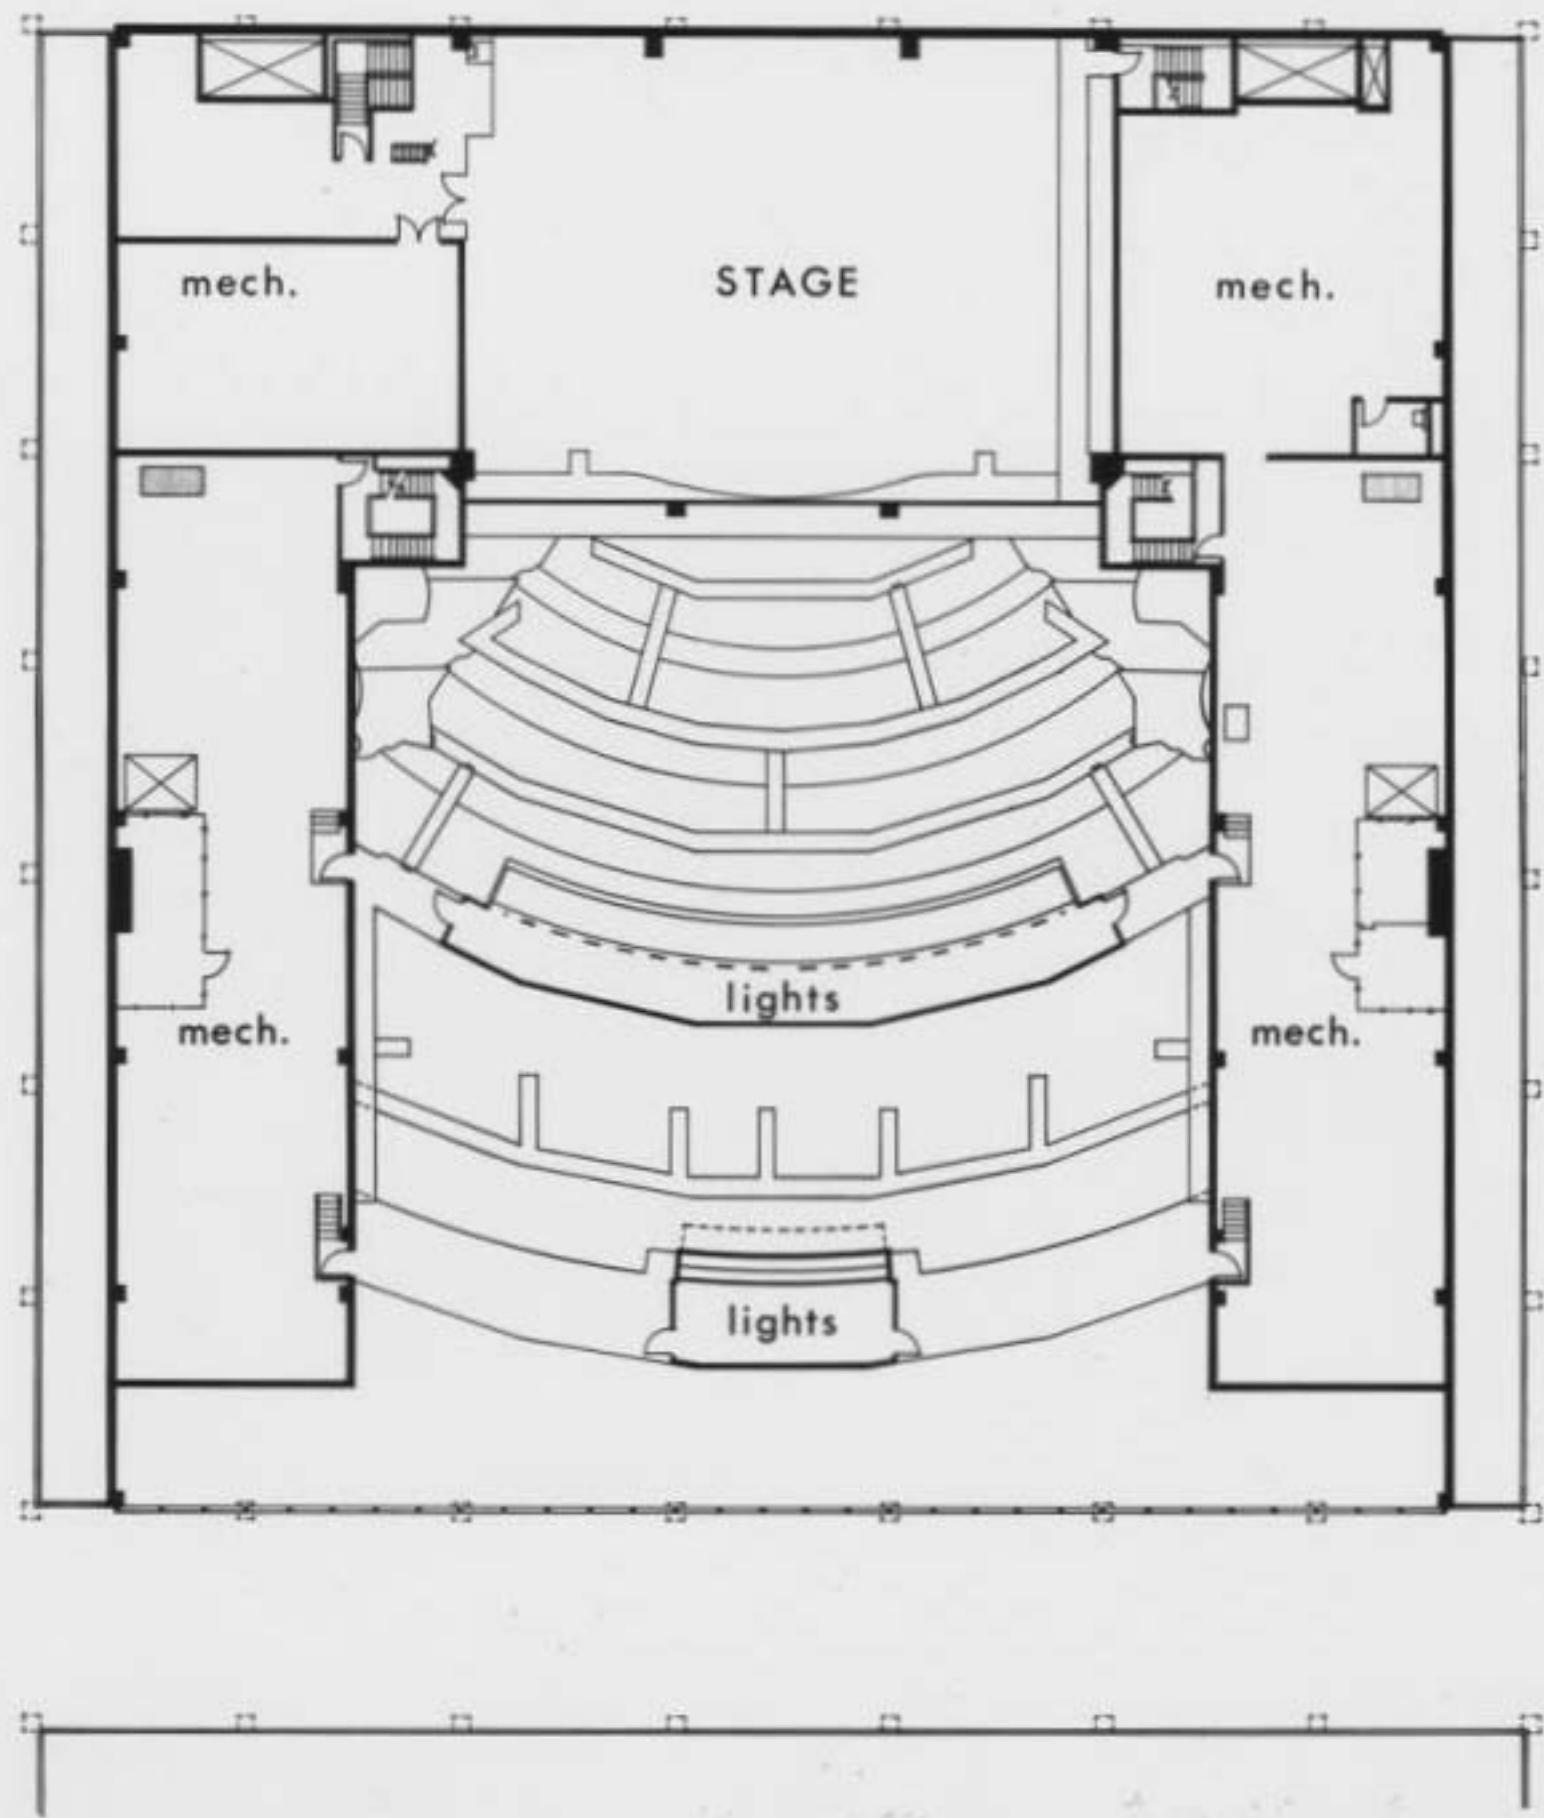

FIFTH FLOOR

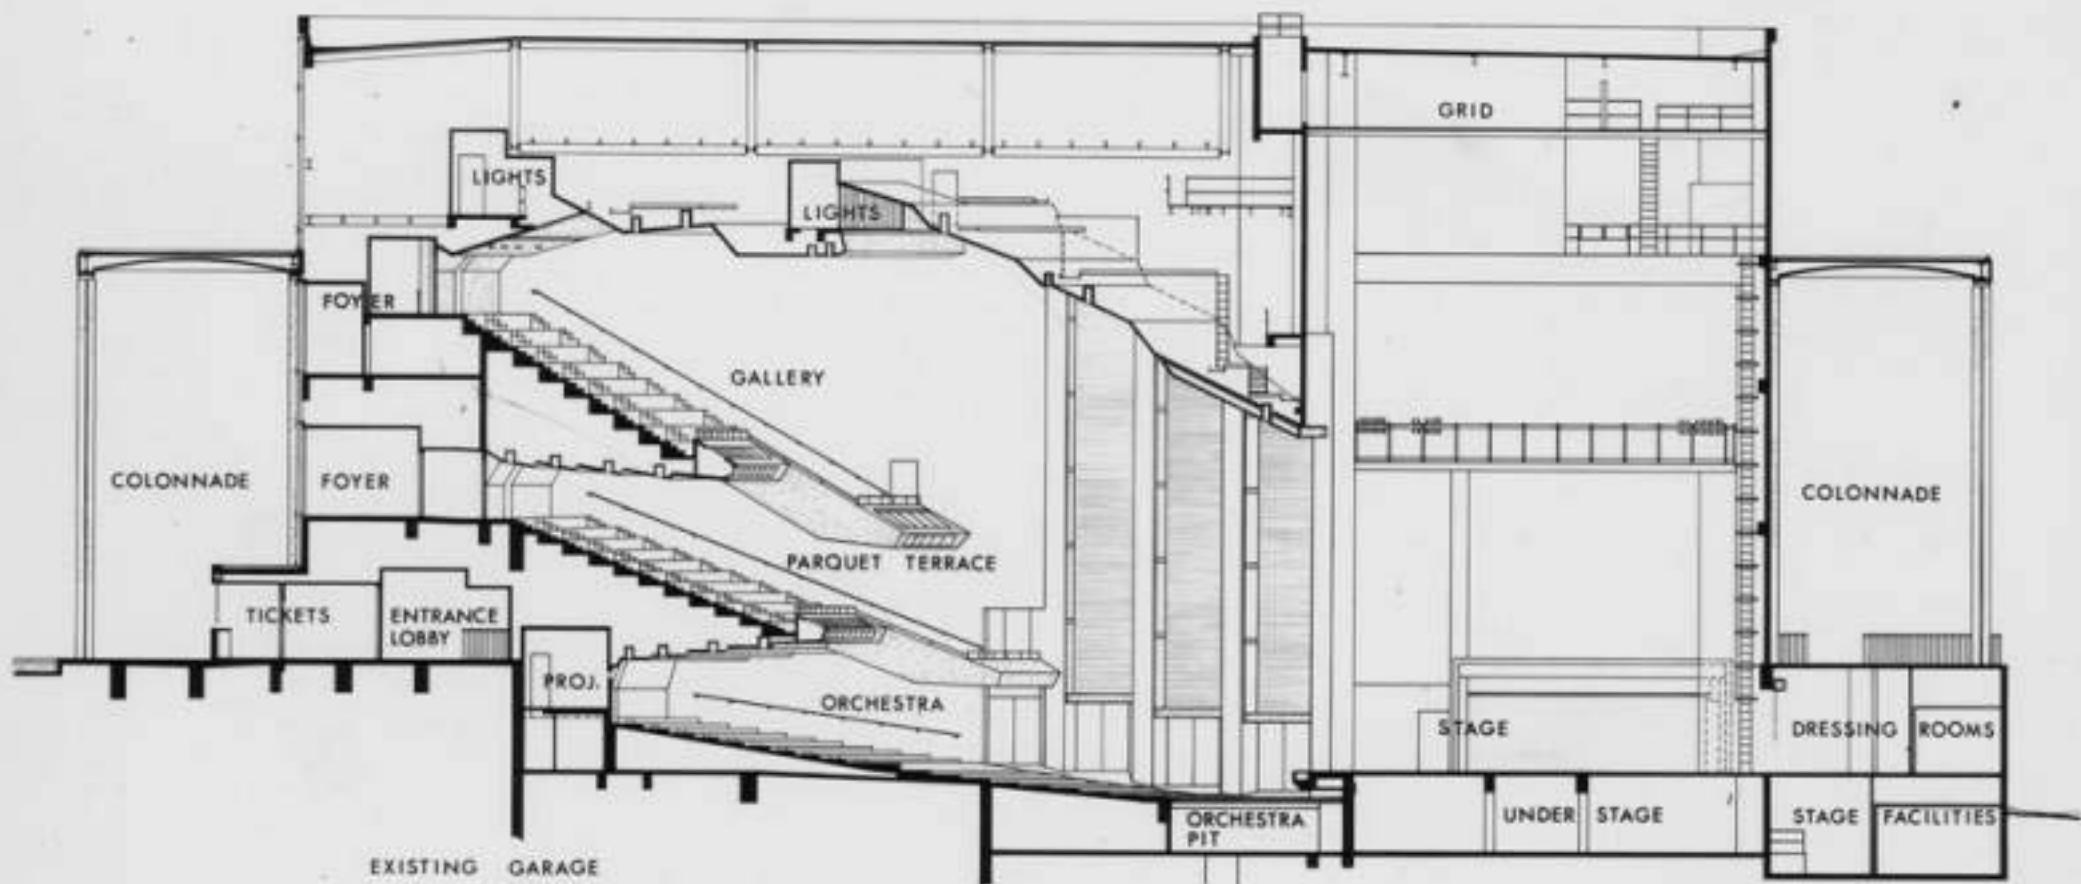

CENTER THEATER SECTION