


130'-0"  
ALLEY

149'-11 1/2"

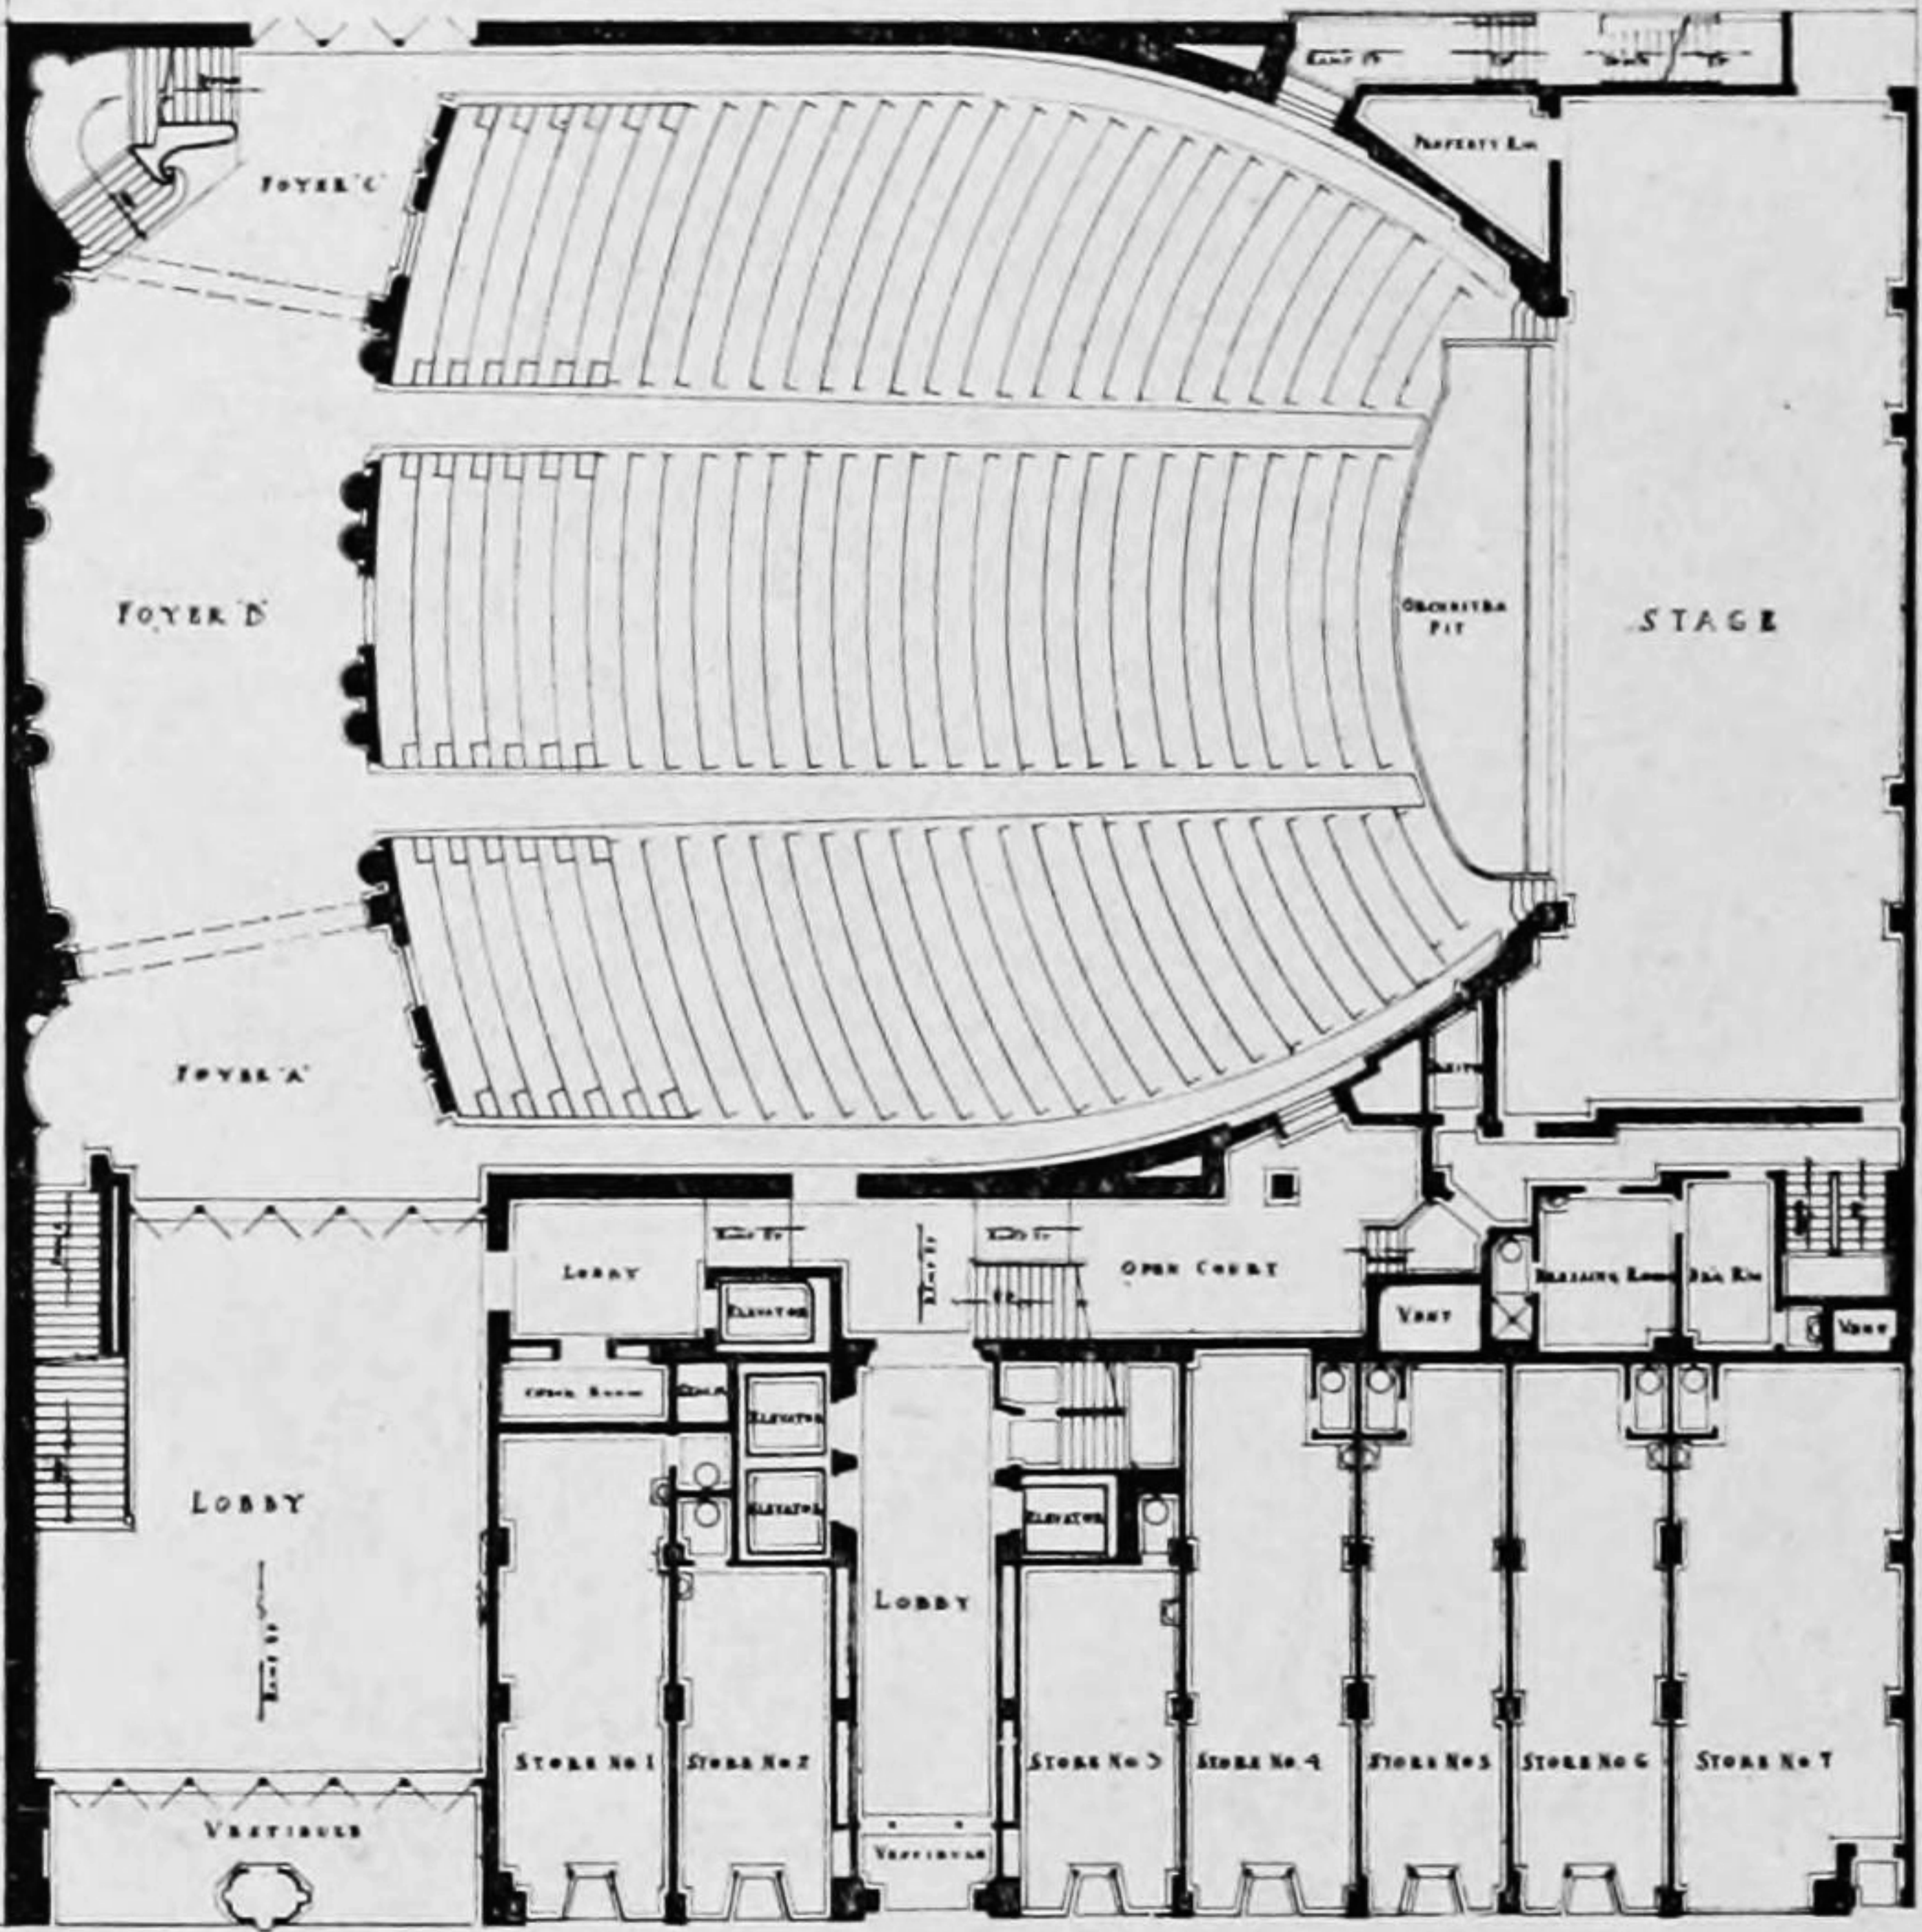

SOUTH BROADWAY